

LEGEND

PERMANENT FULL DEPTH CONSTRUCTION	
PERMANENT OVERLAY CONSTRUCTION	
TEMPORARY CONSTRUCTION PAVEMENT	
PAVEMENT REMOVAL	
OPEN LANES OF TRAFFIC	


LEGEND

ORANGE BARRIER FENCE	
ESA - ENV. SENSITIVE AREA (SEE ERYT TABLE)	
TEMPORARY CONCRETE BARRIER	

GDOT

STV 100 Years


3700 CRESTWOOD PARKWAY NW, SUITE 800
DULUTH, GEORGIA 30096
PHONE: (770)452-0797 FAX: (770)936-9171

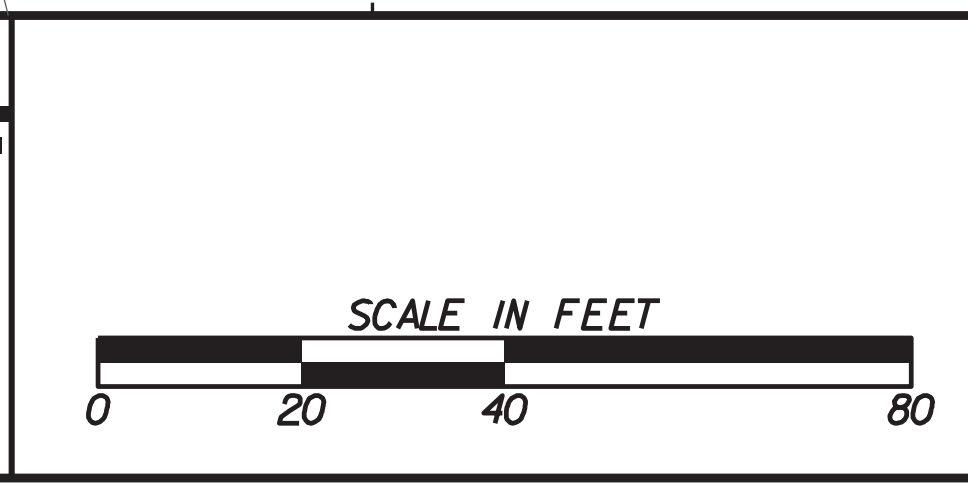

REVISION DATES

**STAGING DETAILS
UTILITY PLANS (STAGE 1A)
JERRY JONES DR/EAGER RD
STA 133+00 - STA 139+00**

CHECKED:	DATE:	DRAWING No.
BACKCHECKED:	DATE:	20-0002
CORRECTED:	DATE:	
VERIFIED:	DATE:	

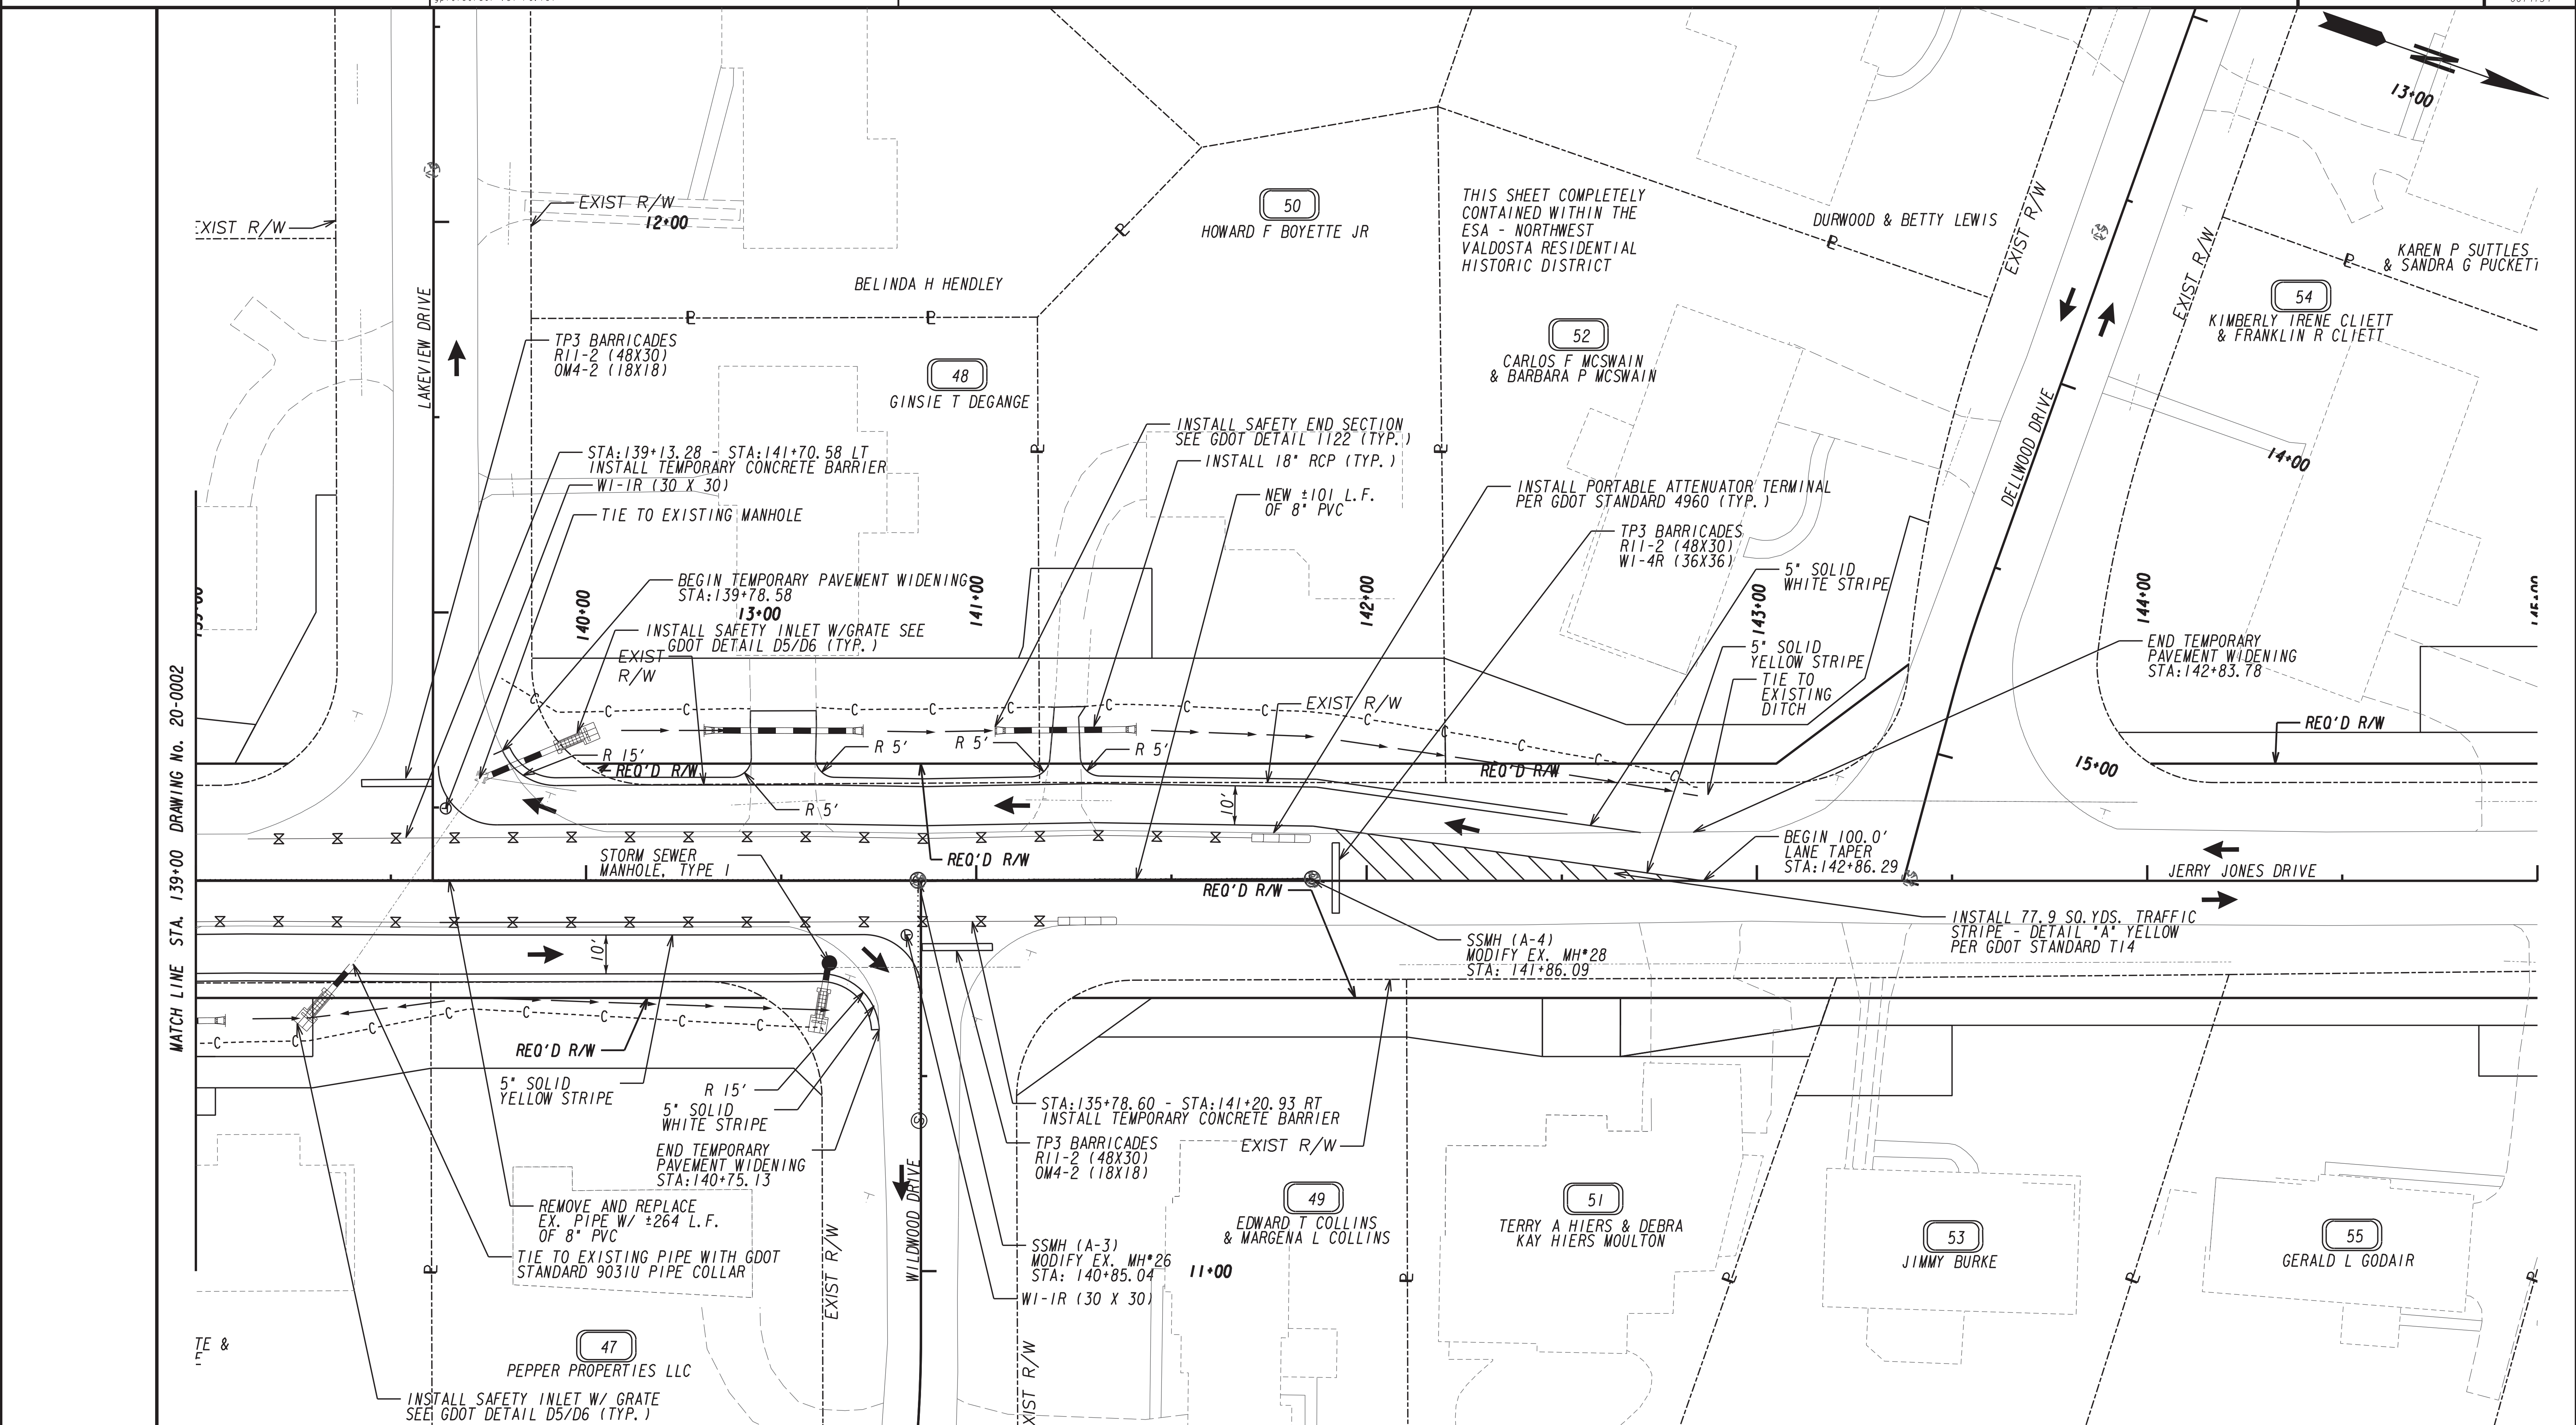

MATCH LINE STA. 139+00 DRAWING NO. 20-0002

LEGEND


PERMANENT FULL DEPTH CONSTRUCTION	
PERMANENT OVERLAY CONSTRUCTION	
TEMPORARY CONSTRUCTION PAVEMENT	
PAVEMENT REMOVAL	
OPEN LANES OF TRAFFIC	

LEGEND

ORANGE BARRIER FENCE	
ESA - ENV. SENSITIVE AREA (SEE ERTY TABLE)	
TEMPORARY CONCRETE BARRIER	

STV 100 Years

3700 CRESTWOOD PARKWAY NW, SUITE 800
DULUTH, GEORGIA 30096
PHONE: (770)452-0797 FAX: (770)936-9171

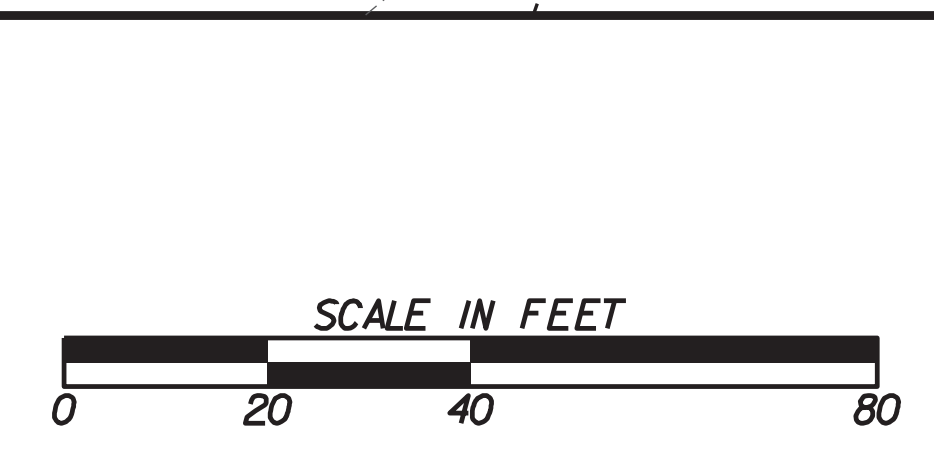

REVISION DATES

**STAGING DETAILS
UTILITY PLANS (STAGE 1A)**
JERRY JONES DR/EAGER RD
STA 139+00 - STA 145+00

CHECKED:	DATE:	DRAWING No.
BACKCHECKED:	DATE:	20-0003
CORRECTED:	DATE:	
VERIFIED:	DATE:	

THIS SHEET COMPLETELY CONTAINED
WITHIN THE ESA - NORTHWEST
VALDOSTA RESIDENTIAL HISTORIC DISTRICT

58
EARL W & RHONDA
J. BUTLER III

60
WILLIAM THOMAS SIMS

61
MANUEL I HAUCK

63
RAYMON E SOLLIE

65
DERRICK DEWAYNE MCCOY
& JUESTINA Y MCCOY

66
ALFRED ALONZO
MILLER

STA: 147+24.50 - STA: 154+37.34 LT
INSTALL TEMPORARY CONCRETE BARRIER
BEGIN 26.6' LANE TAPER
STA: 146+82.24
BEGIN TEMPORARY PAVEMENT WIDENING
STA: 146+89.83

TP 3 BARRICADES
R11-2 (48X30)
W1-1R (36X36)
INSTALL PORTABLE ATTENUATOR TERMINAL
PER GDOT STANDARD 4960 (TYP.)


REMOVE AND REPLACE
EX. PIPE W/ ±374 L.F. OF 8" PVC

INSTALL 18" RCP (TYP.)
INSTALL SAFETY END SECTION
SEE GDOT DETAIL 1122 (TYP.)

5" SOLID YELLOW STRIPE

5" SOLID WHITE STRIPE

REQ'D R/W

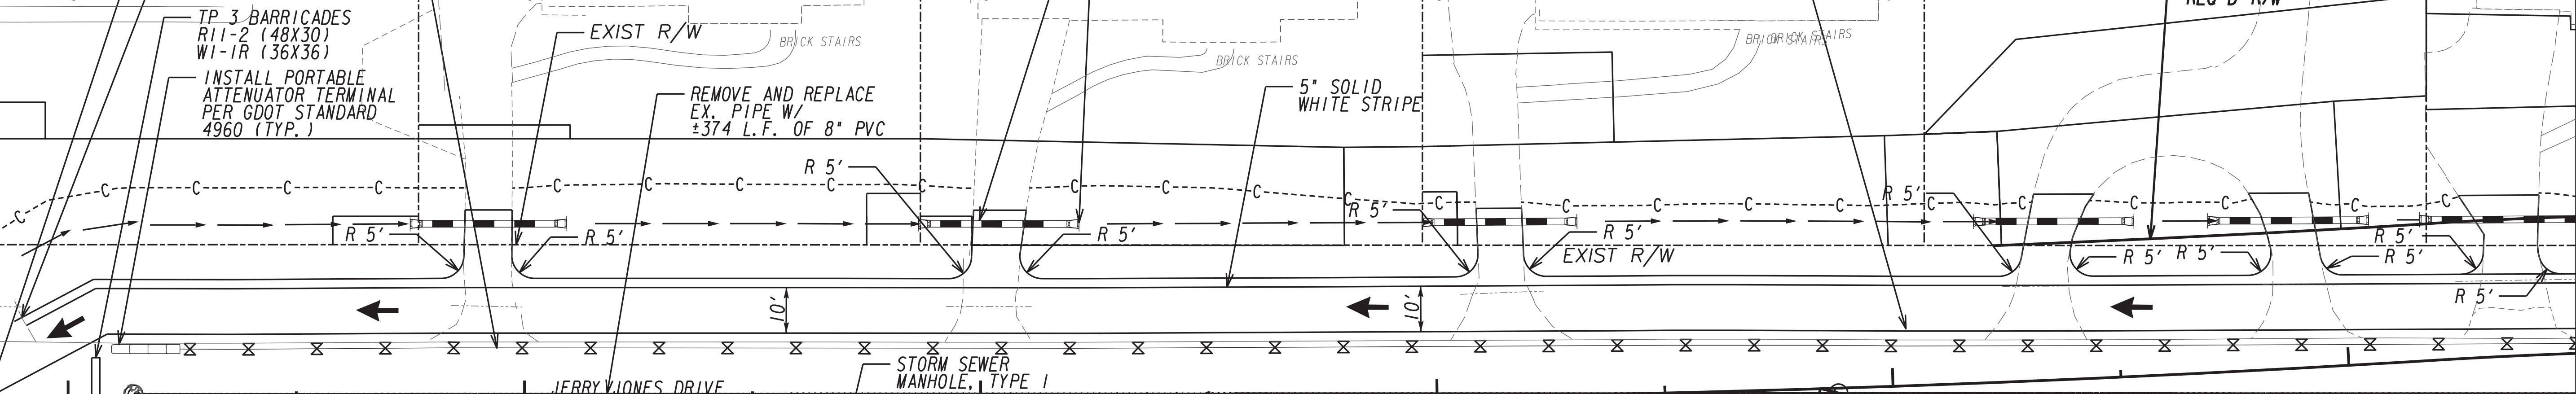

JERRY JONES DRIVE
STORM SEWER MANHOLE, TYPE 1

56
NY MOORE
& GALE
DE SCHALL
W1-1R (30X30)

SSMH (G-1)
MODIFY EX. MH#30
STA: 147+14.37

BEGIN TEMPORARY PAVEMENT WIDENING
STA: 147+17.26

TP 3 BARRICADES
R11-2 (48X30)
OM4-2 (18X18)

STA: 147+24.37 - STA: 148+93.22 RT
INSTALL TEMPORARY CONCRETE BARRIER

END TEMPORARY PAVEMENT WIDENING
STA: 148+72.56

INSTALL 18" RCP (TYP.)
INSTALL SAFETY END SECTION
SEE GDOT DETAIL 1122 (TYP.)

62
DAVID E COLLINS
& THERESA S COLLINS


TP 3 BARRICADES
R11-2 (48X30)
OM4-2 (18X18)

59
WILLIAM THOMAS
SIMS JR

SSMH (G-2)
MODIFY EX. MH#33
STA: 150+88.01

64
BETTY STEEDLEY

REMOVE AND REPLACE
EX. PIPE W/ ±366 L.F.
OF 8" PVC

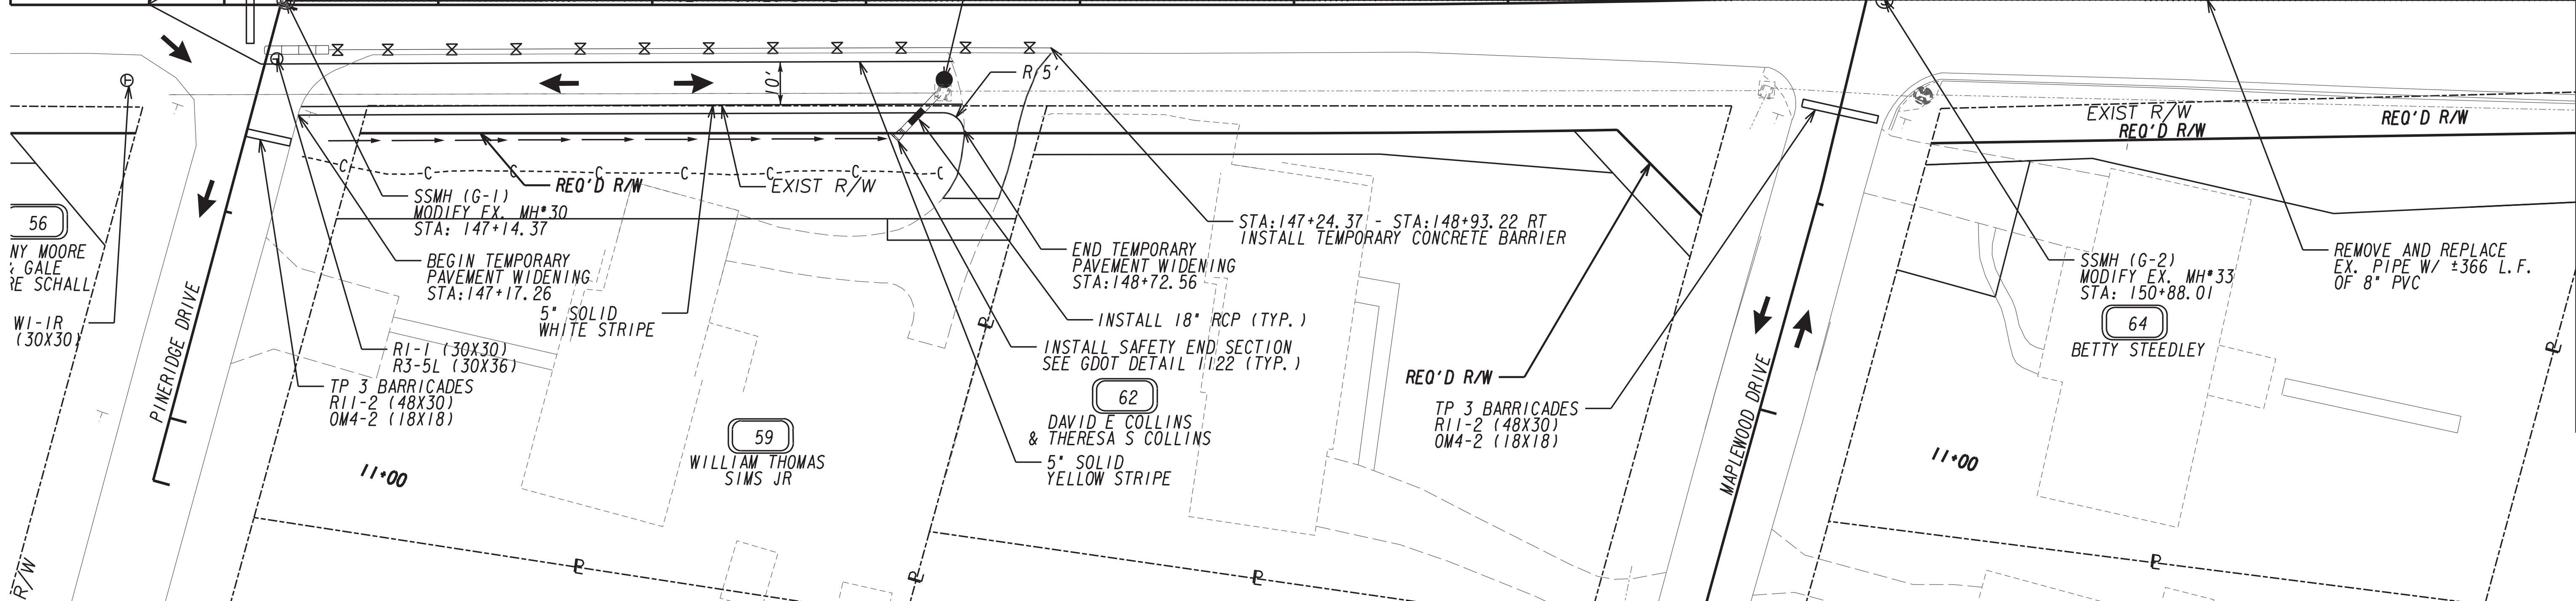

LEGEND

PERMANENT FULL DEPTH CONSTRUCTION	
PERMANENT OVERLAY CONSTRUCTION	
TEMPORARY CONSTRUCTION PAVEMENT	
PAVEMENT REMOVAL	
OPEN LANES OF TRAFFIC	


LEGEND

ORANGE BARRIER FENCE	
ESA - ENV. SENSITIVE AREA (SEE ERTY TABLE)	
TEMPORARY CONCRETE BARRIER	

GDOT

STV 100 Years

3700 CRESTWOOD PARKWAY NW, SUITE 800
DULUTH, GEORGIA 30096
PHONE: (770)452-0797 FAX: (770)936-9171

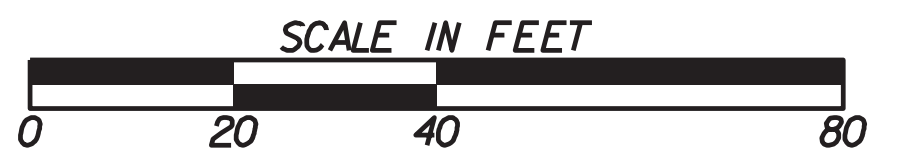


REVISION DATES

**STAGING DETAILS
UTILITY PLANS (STAGE 1B)**
JERRY JONES DR/EAGER RD
STA 146+50 - STA 152+50

CHECKED:		DATE:	
BACKCHECKED:		DATE:	
CORRECTED:		DATE:	
VERIFIED:		DATE:	

DRAWING No. 20-0004

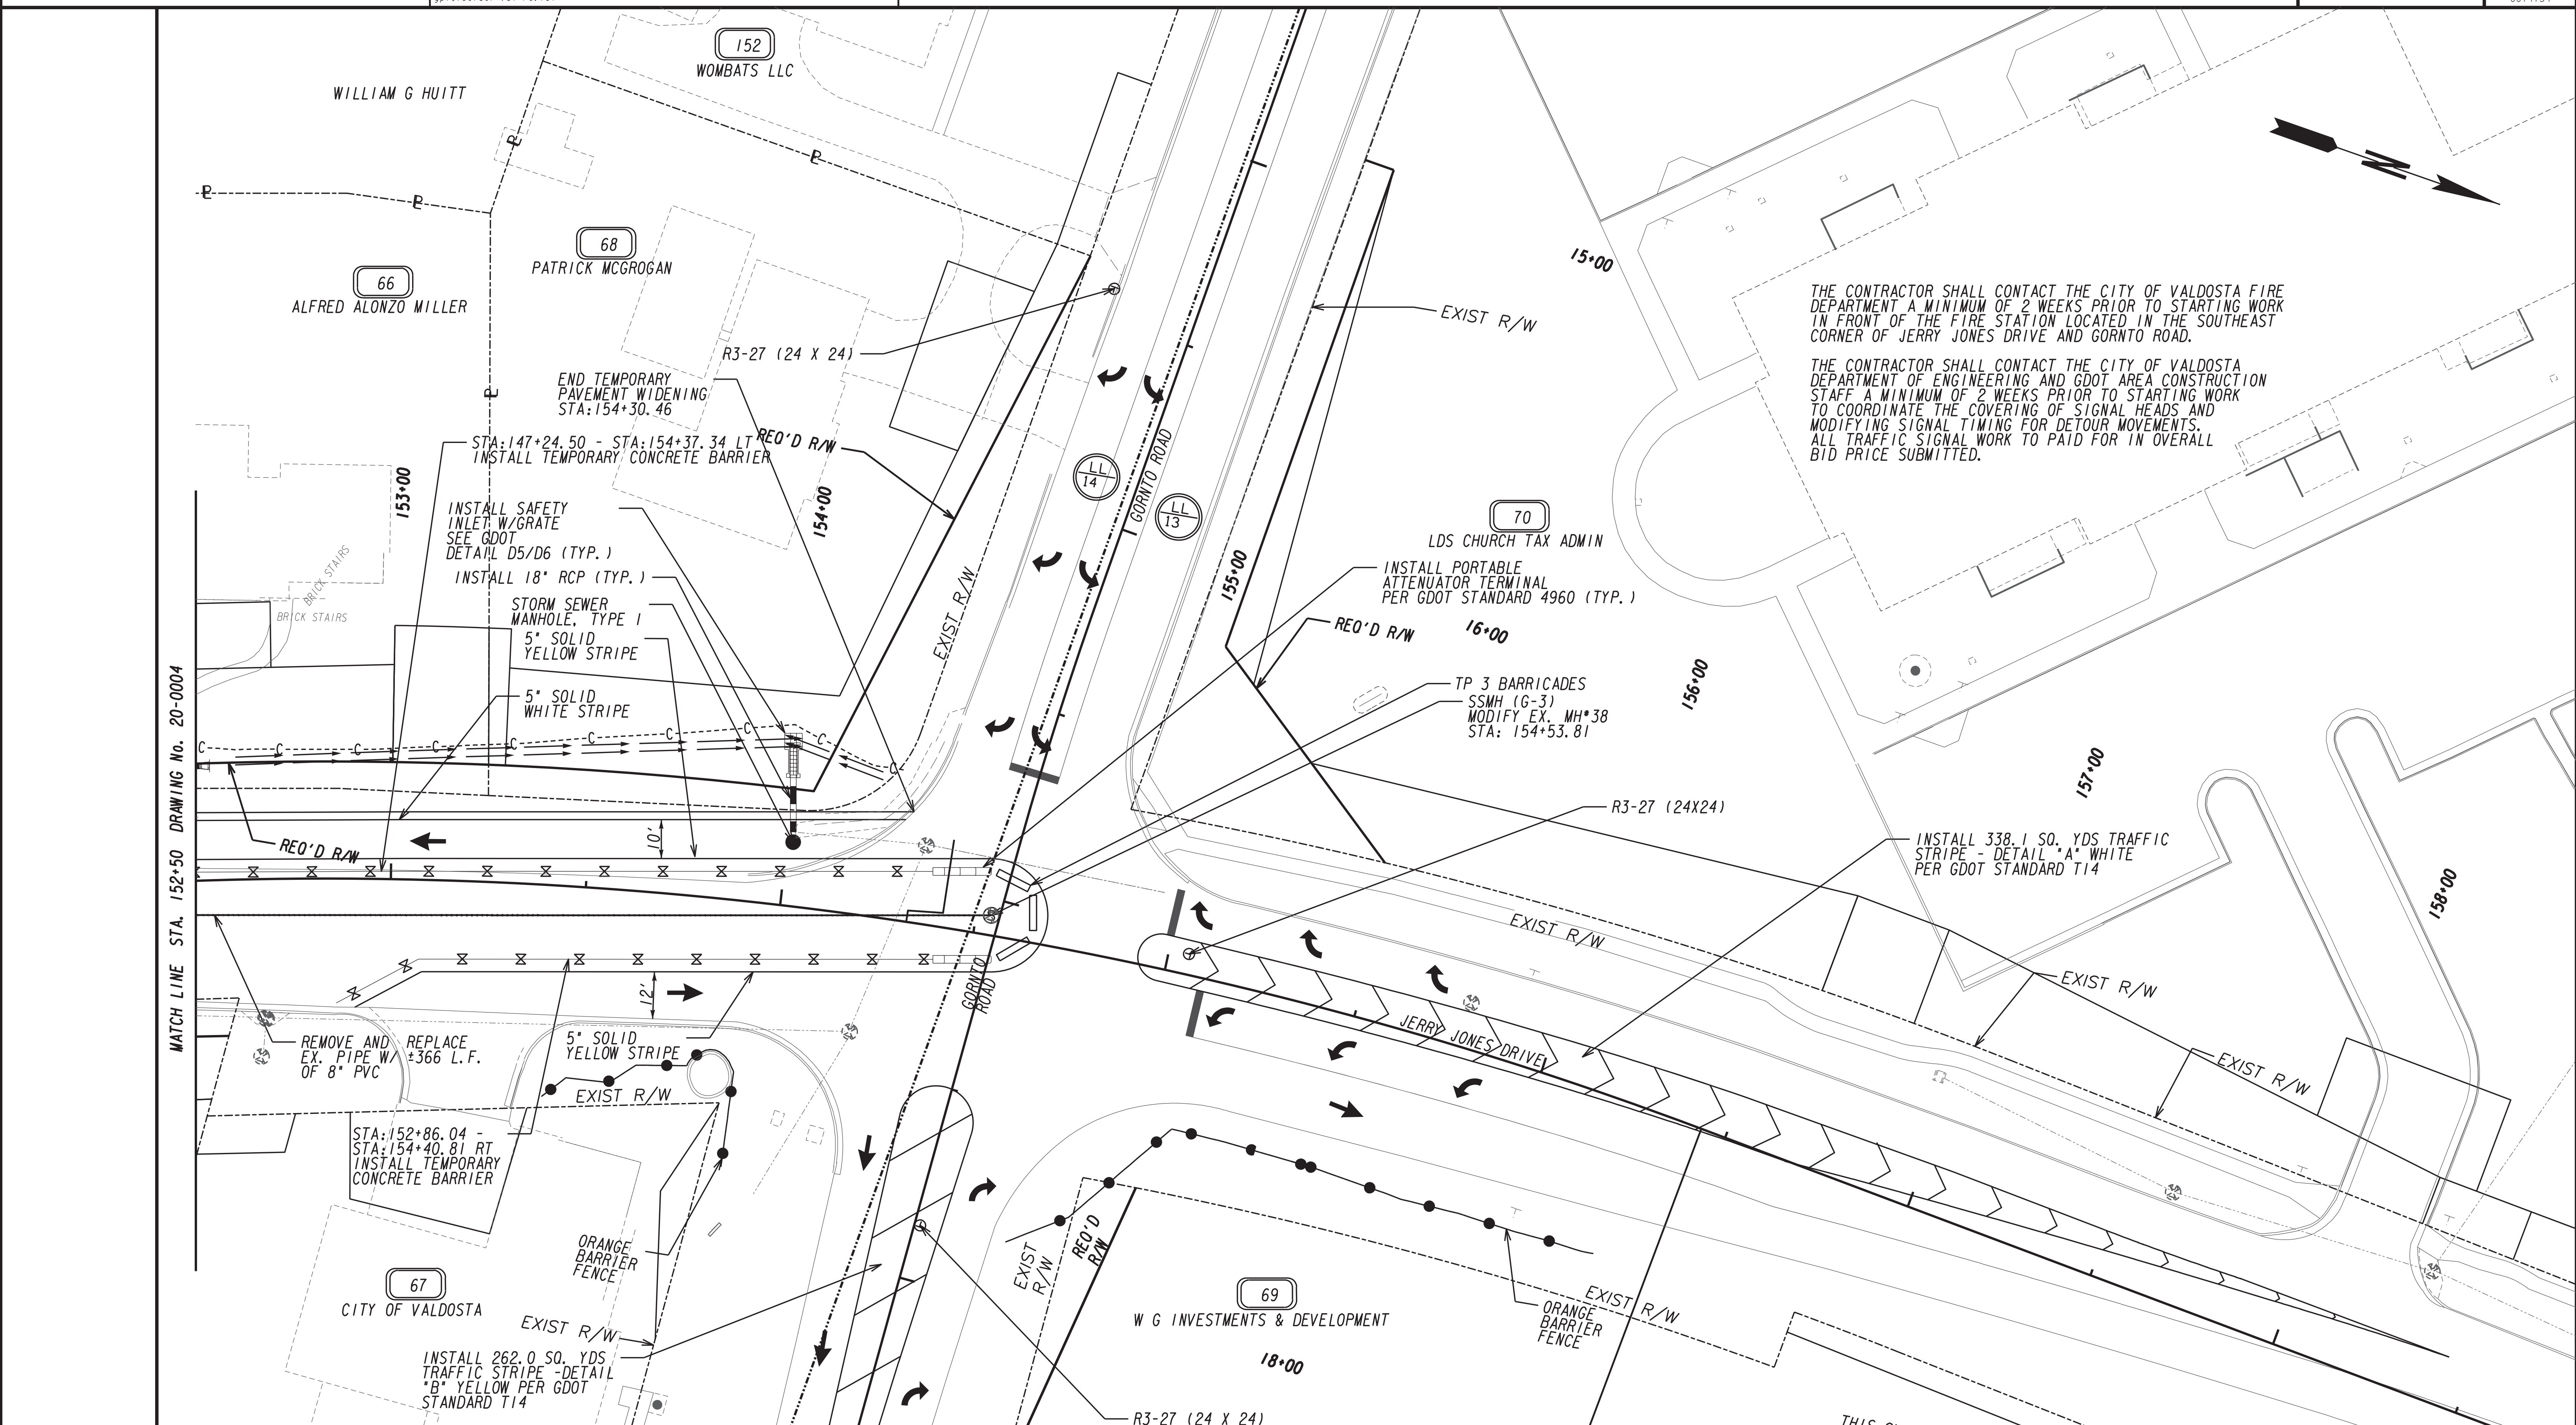

MATCH LINE STA. 152+50 DRAWING NO. 20-0004

LEGEND

PERMANENT FULL DEPTH CONSTRUCTION	
PERMANENT OVERLAY CONSTRUCTION	
TEMPORARY CONSTRUCTION PAVEMENT	
PAVEMENT REMOVAL	
OPEN LANES OF TRAFFIC	


LEGEND

ORANGE BARRIER FENCE	
ESA - ENV. SENSITIVE AREA (SEE ERTY TABLE)	
TEMPORARY CONCRETE BARRIER	

GDOT

STV 100 Years


3700 CRESTWOOD PARKWAY NW, SUITE 800
DULUTH, GEORGIA 30096
PHONE: (770)452-0797 FAX: (770)936-9171

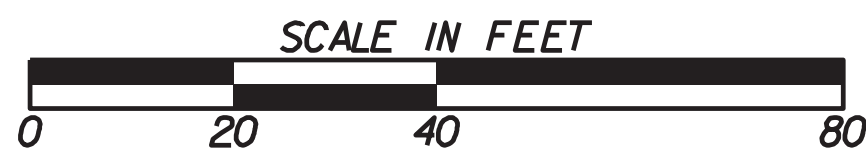

REVISION DATES

**STAGING DETAILS
UTILITY PLANS (STAGE 1B)
JERRY JONES DR/EAGER RD
STA 152+50 - STA 158+50**

CHECKED:	DATE:	DRAWING No.
BACKCHECKED:	DATE:	20-0005
CORRECTED:	DATE:	
VERIFIED:	DATE:	

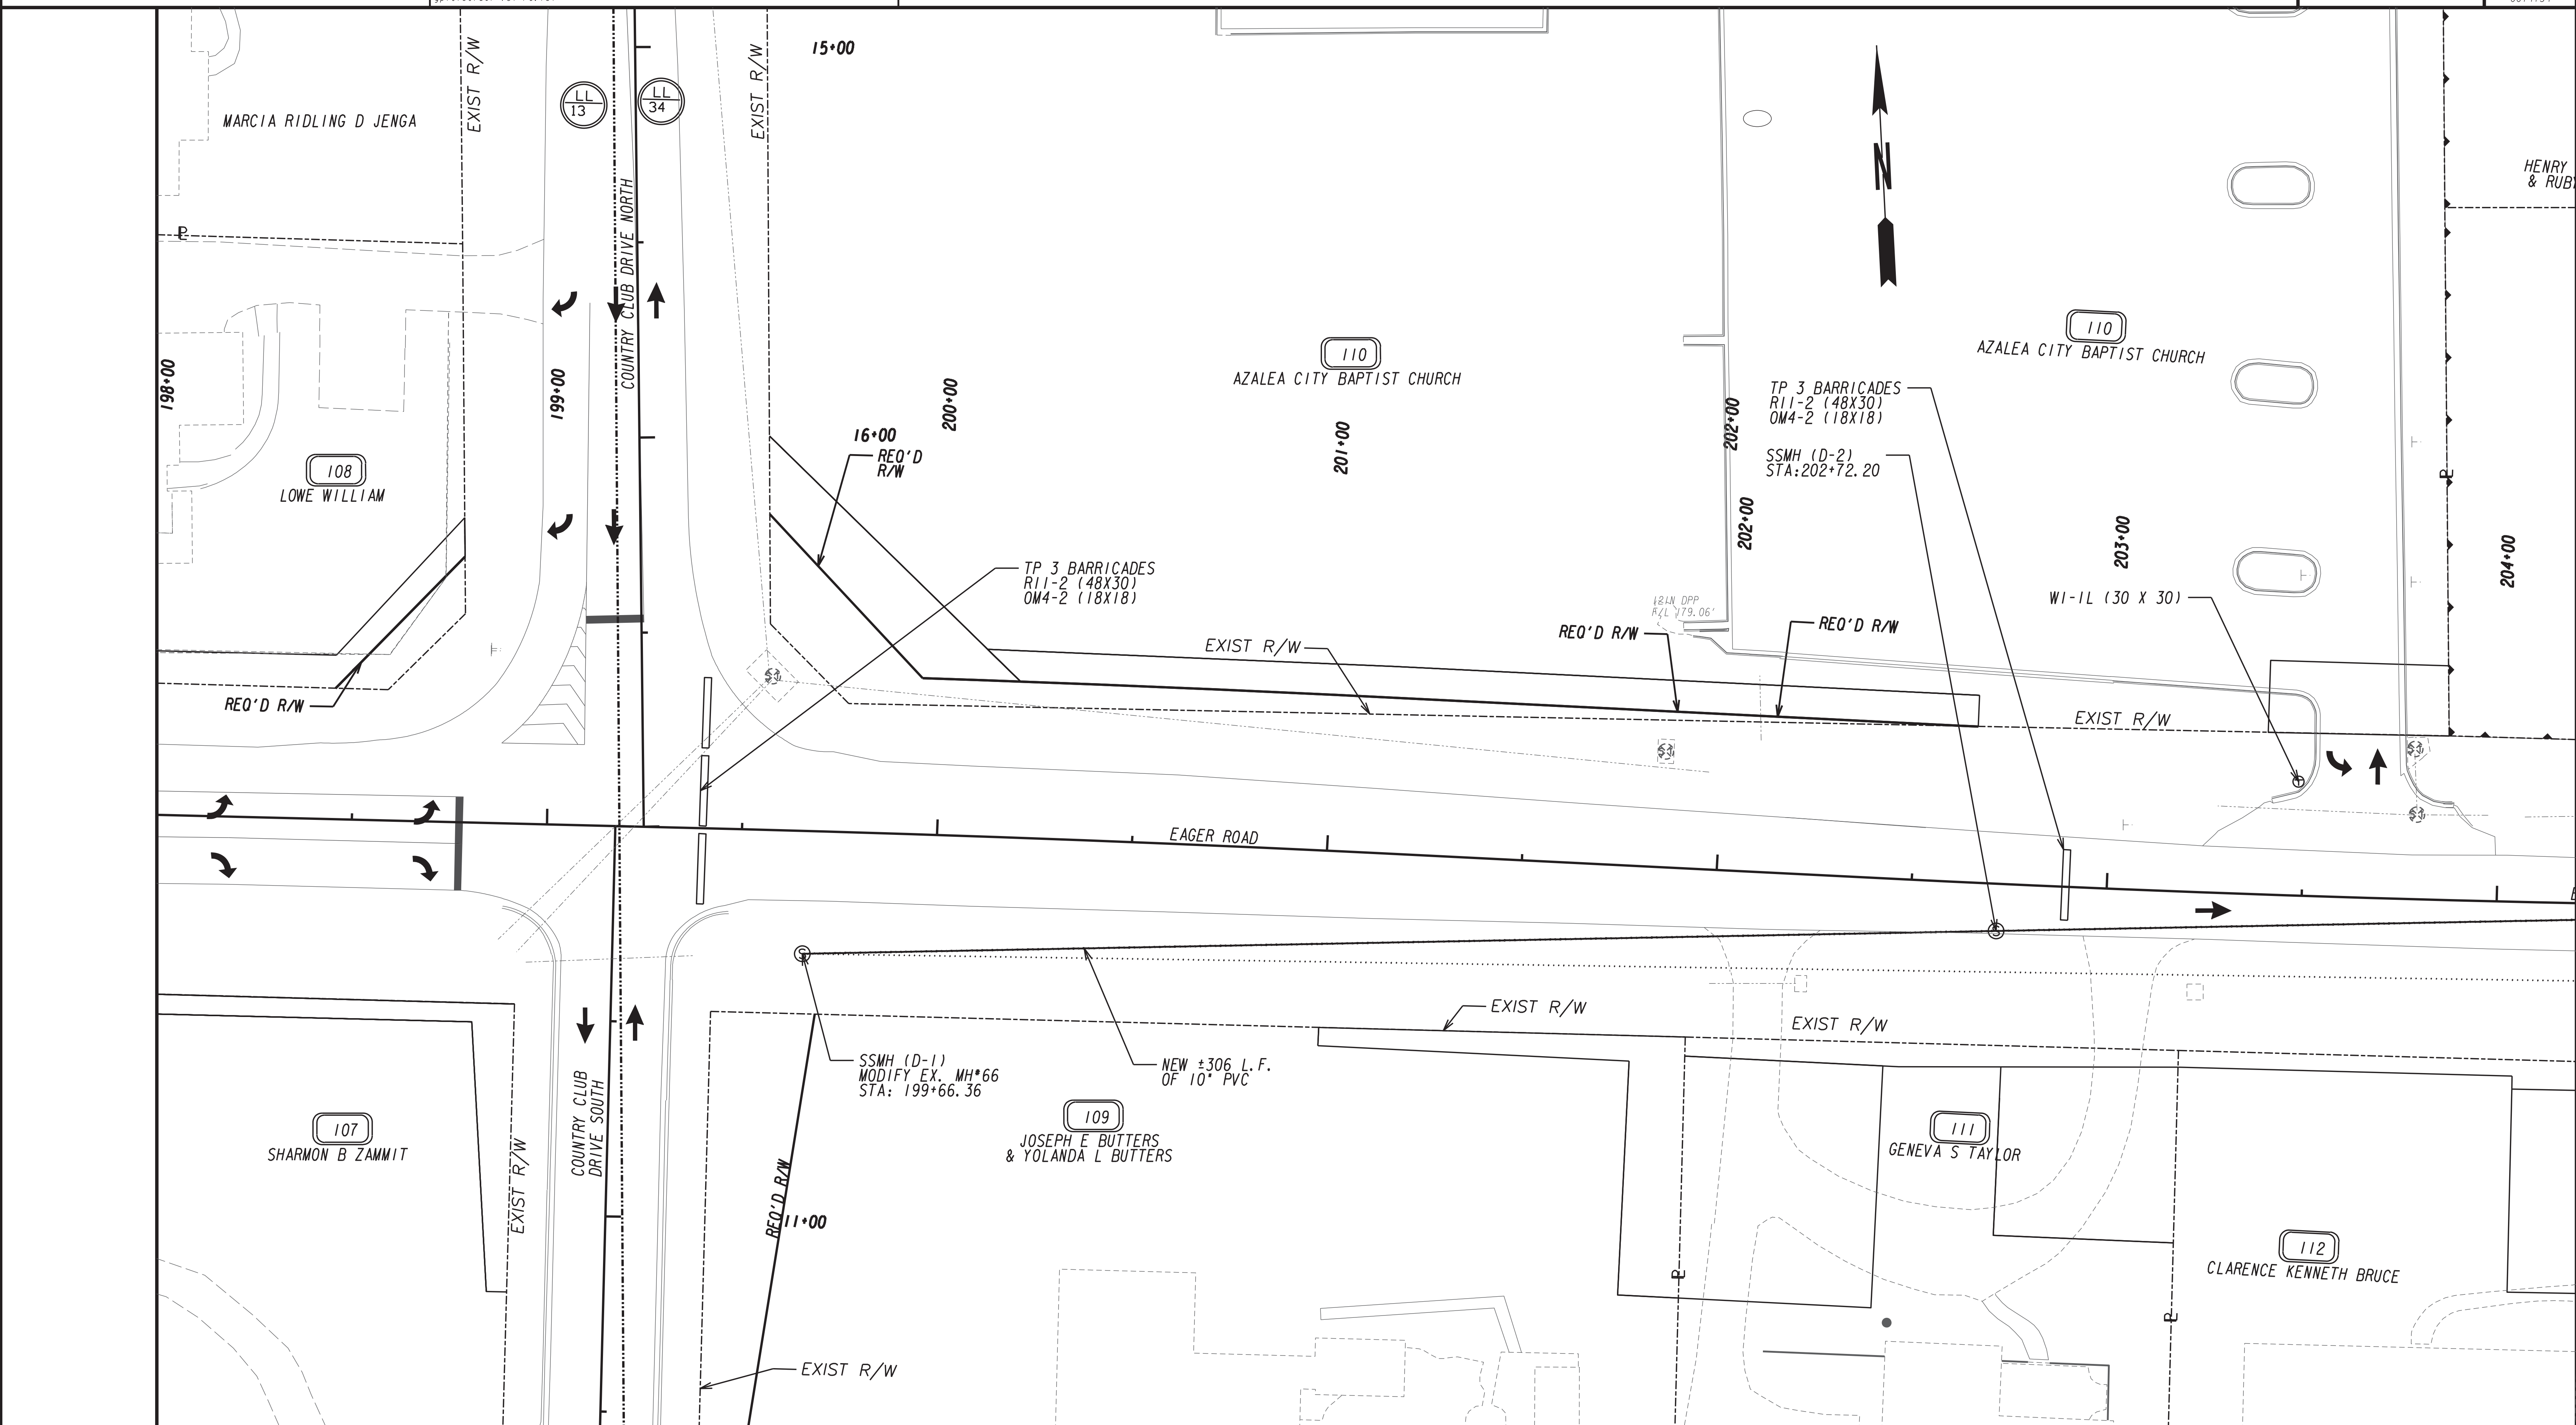

LEGEND

PERMANENT FULL DEPTH CONSTRUCTION	
PERMANENT OVERLAY CONSTRUCTION	
TEMPORARY CONSTRUCTION PAVEMENT	
PAVEMENT REMOVAL	
OPEN LANES OF TRAFFIC	


LEGEND

ORANGE BARRIER FENCE	
ESA - ENV. SENSITIVE AREA (SEE ERIY TABLE)	
TEMPORARY CONCRETE BARRIER	

GDOT

STV 100 Years


3700 CRESTWOOD PARKWAY NW, SUITE 800
DULUTH, GEORGIA 30096
PHONE: (770)452-0797 FAX: (770)936-9171

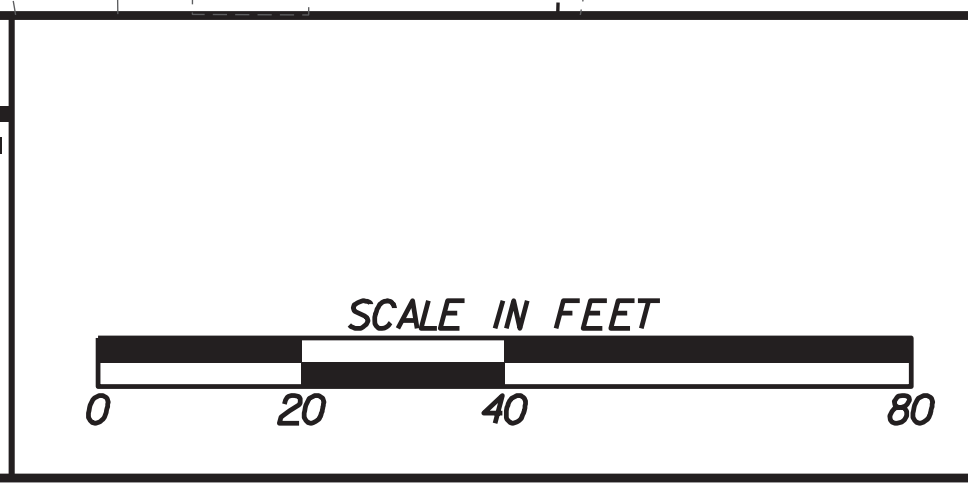

REVISION DATES

**STAGING DETAILS
UTILITY PLANS (STAGE 2A)**
JERRY JONES DR/EAGER RD
STA 198+00 - STA 204+00

CHECKED:	DATE:	DRAWING No.
BACKCHECKED:	DATE:	20-0006
CORRECTED:	DATE:	
VERIFIED:	DATE:	

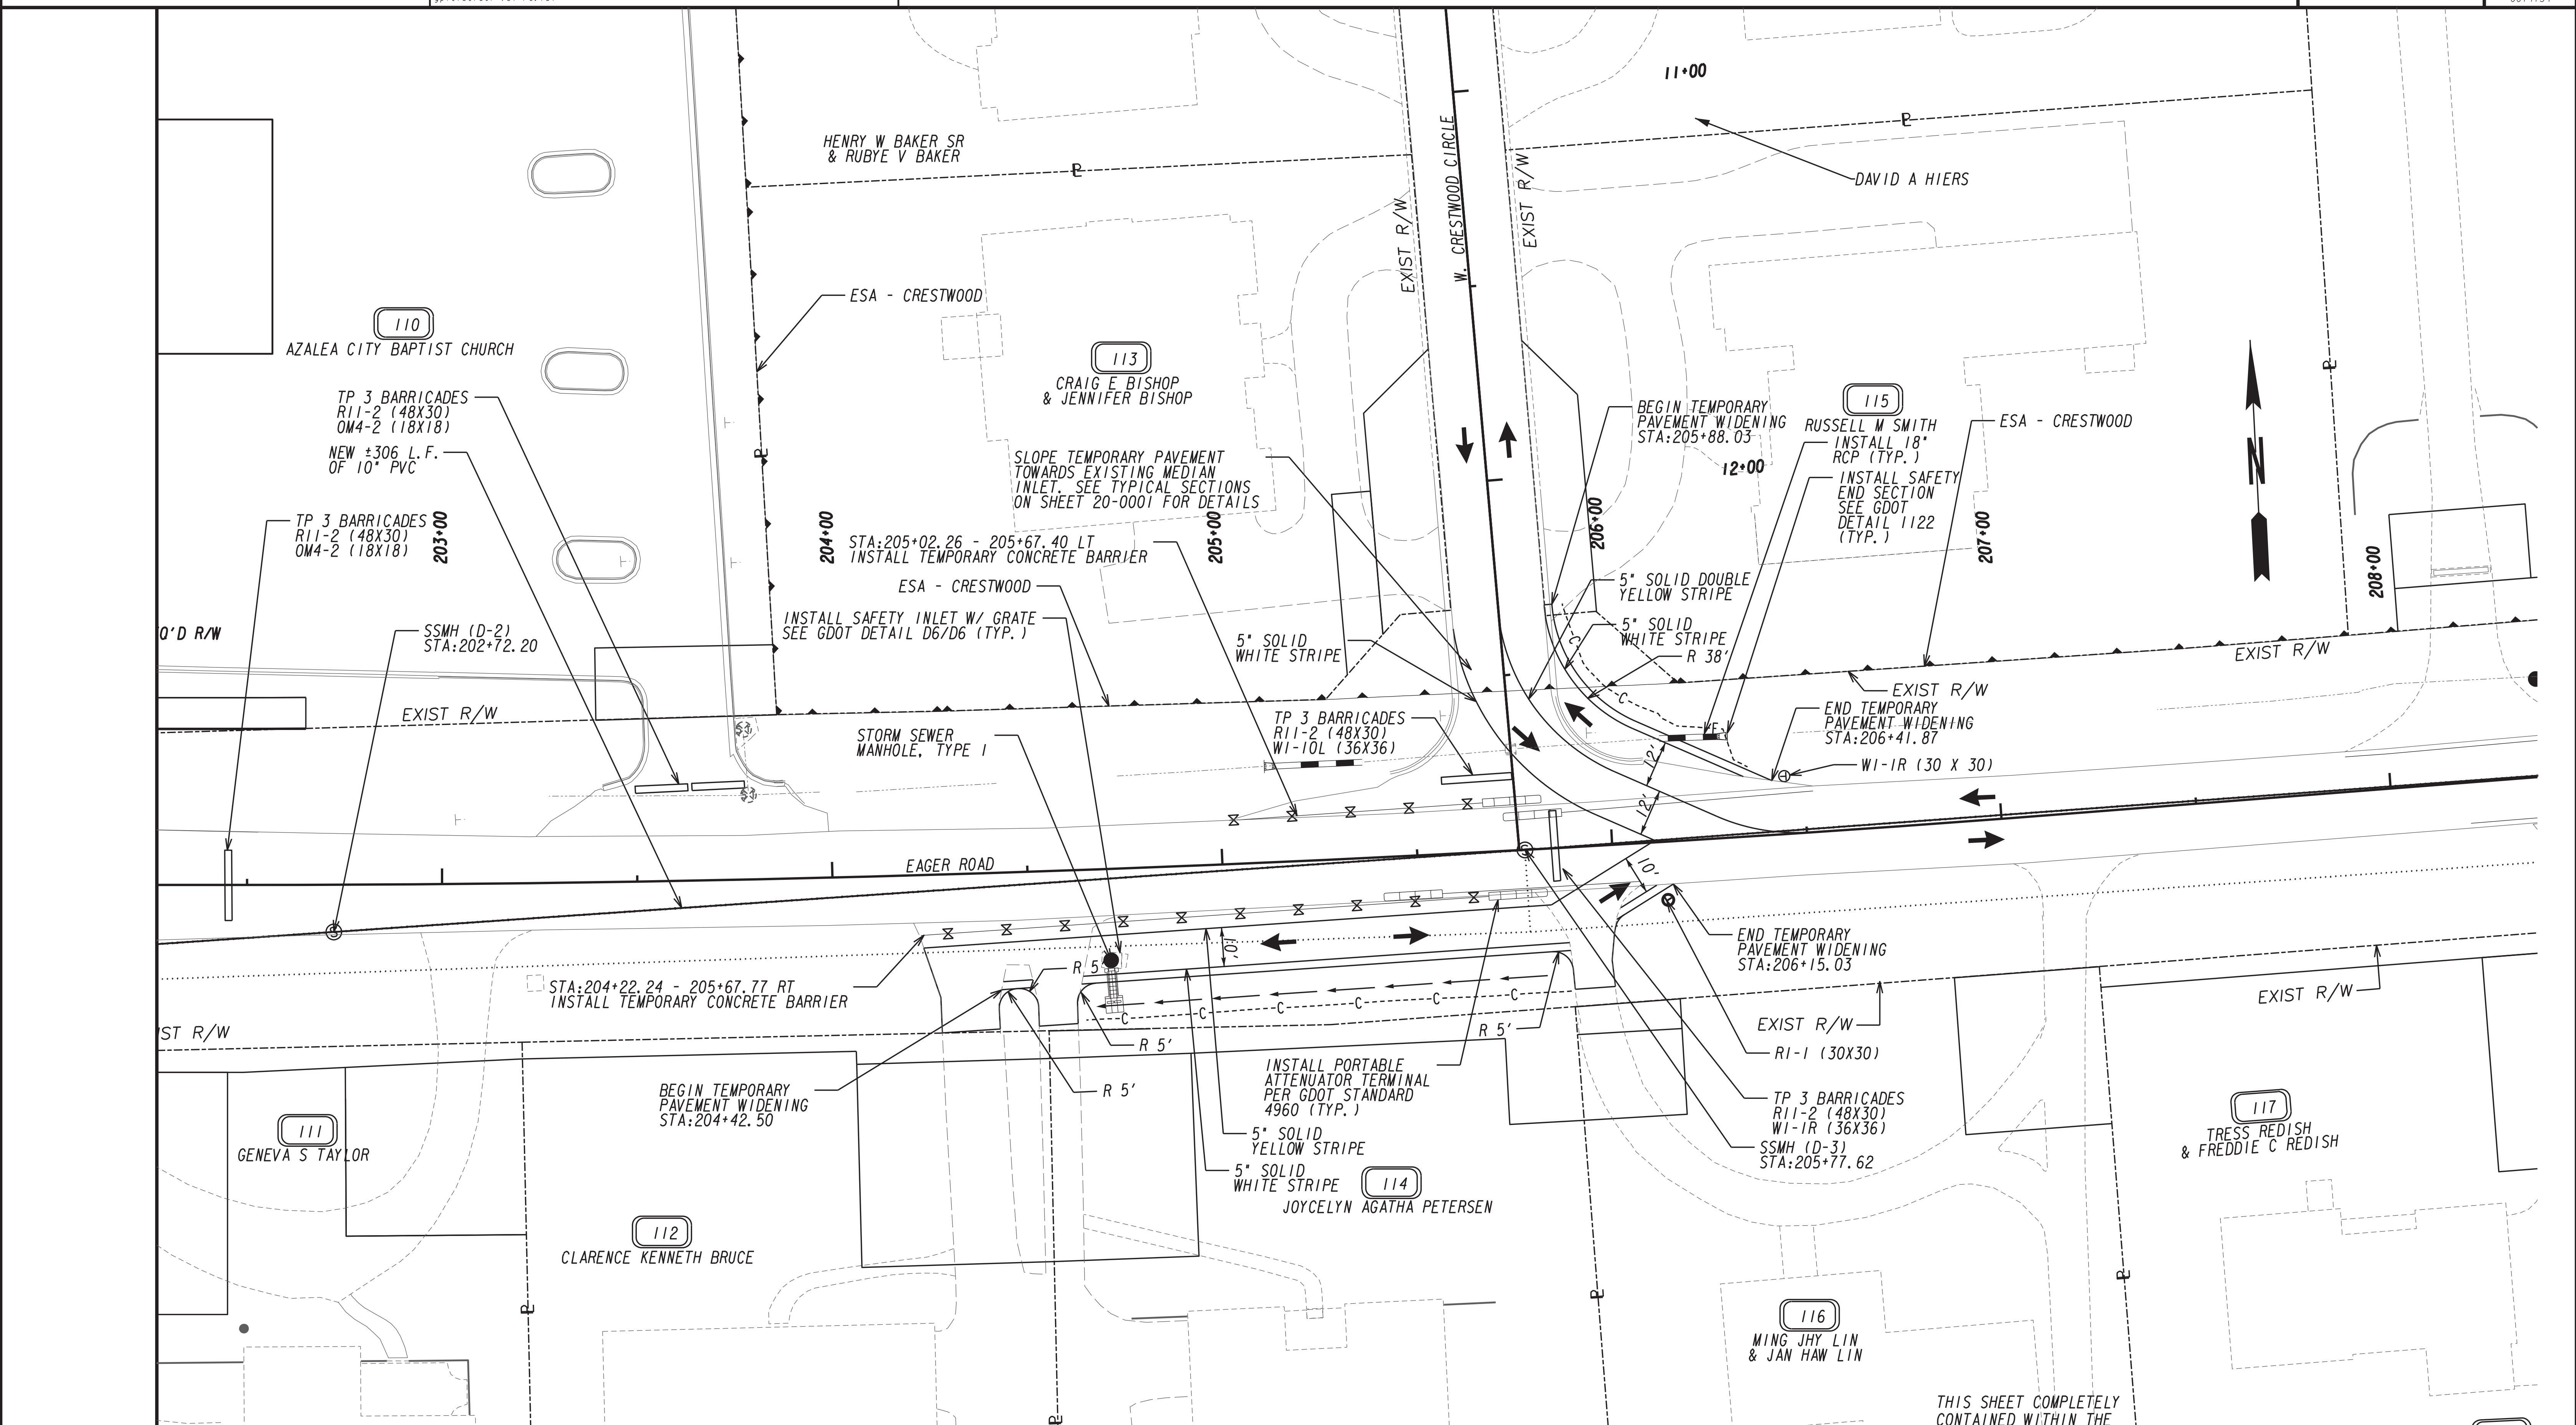

THIS SHEET COMPLETELY CONTAINED WITHIN THE

LEGEND

PERMANENT FULL DEPTH CONSTRUCTION	
PERMANENT OVERLAY CONSTRUCTION	
TEMPORARY CONSTRUCTION PAVEMENT	
PAVEMENT REMOVAL	
OPEN LANES OF TRAFFIC	


LEGEND

ORANGE BARRIER FENCE	
ESA - ENV. SENSITIVE AREA (SEE ERTY TABLE)	
TEMPORARY CONCRETE BARRIER	

GDOT

STV 100 Years


3700 CRESTWOOD PARKWAY NW, SUITE 800
DULUTH, GEORGIA 30096
PHONE: (770)452-0797 FAX: (770)936-9171

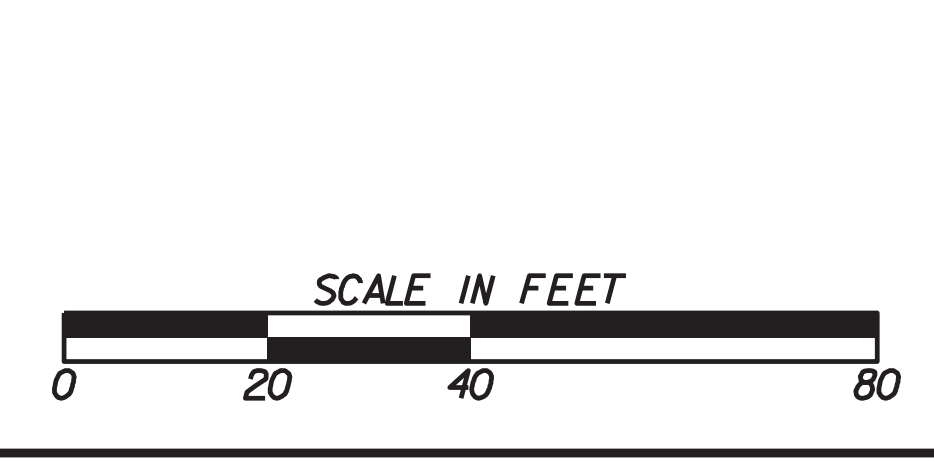

REVISION DATES

**STAGING DETAILS
UTILITY PLANS (STAGE 2B)
JERRY JONES DR/EAGER RD
STA 202+50 - STA 208+00**

CHECKED:	DATE:	DRAWING No.
BACKCHECKED:	DATE:	20-0007
CORRECTED:	DATE:	
VERIFIED:	DATE:	

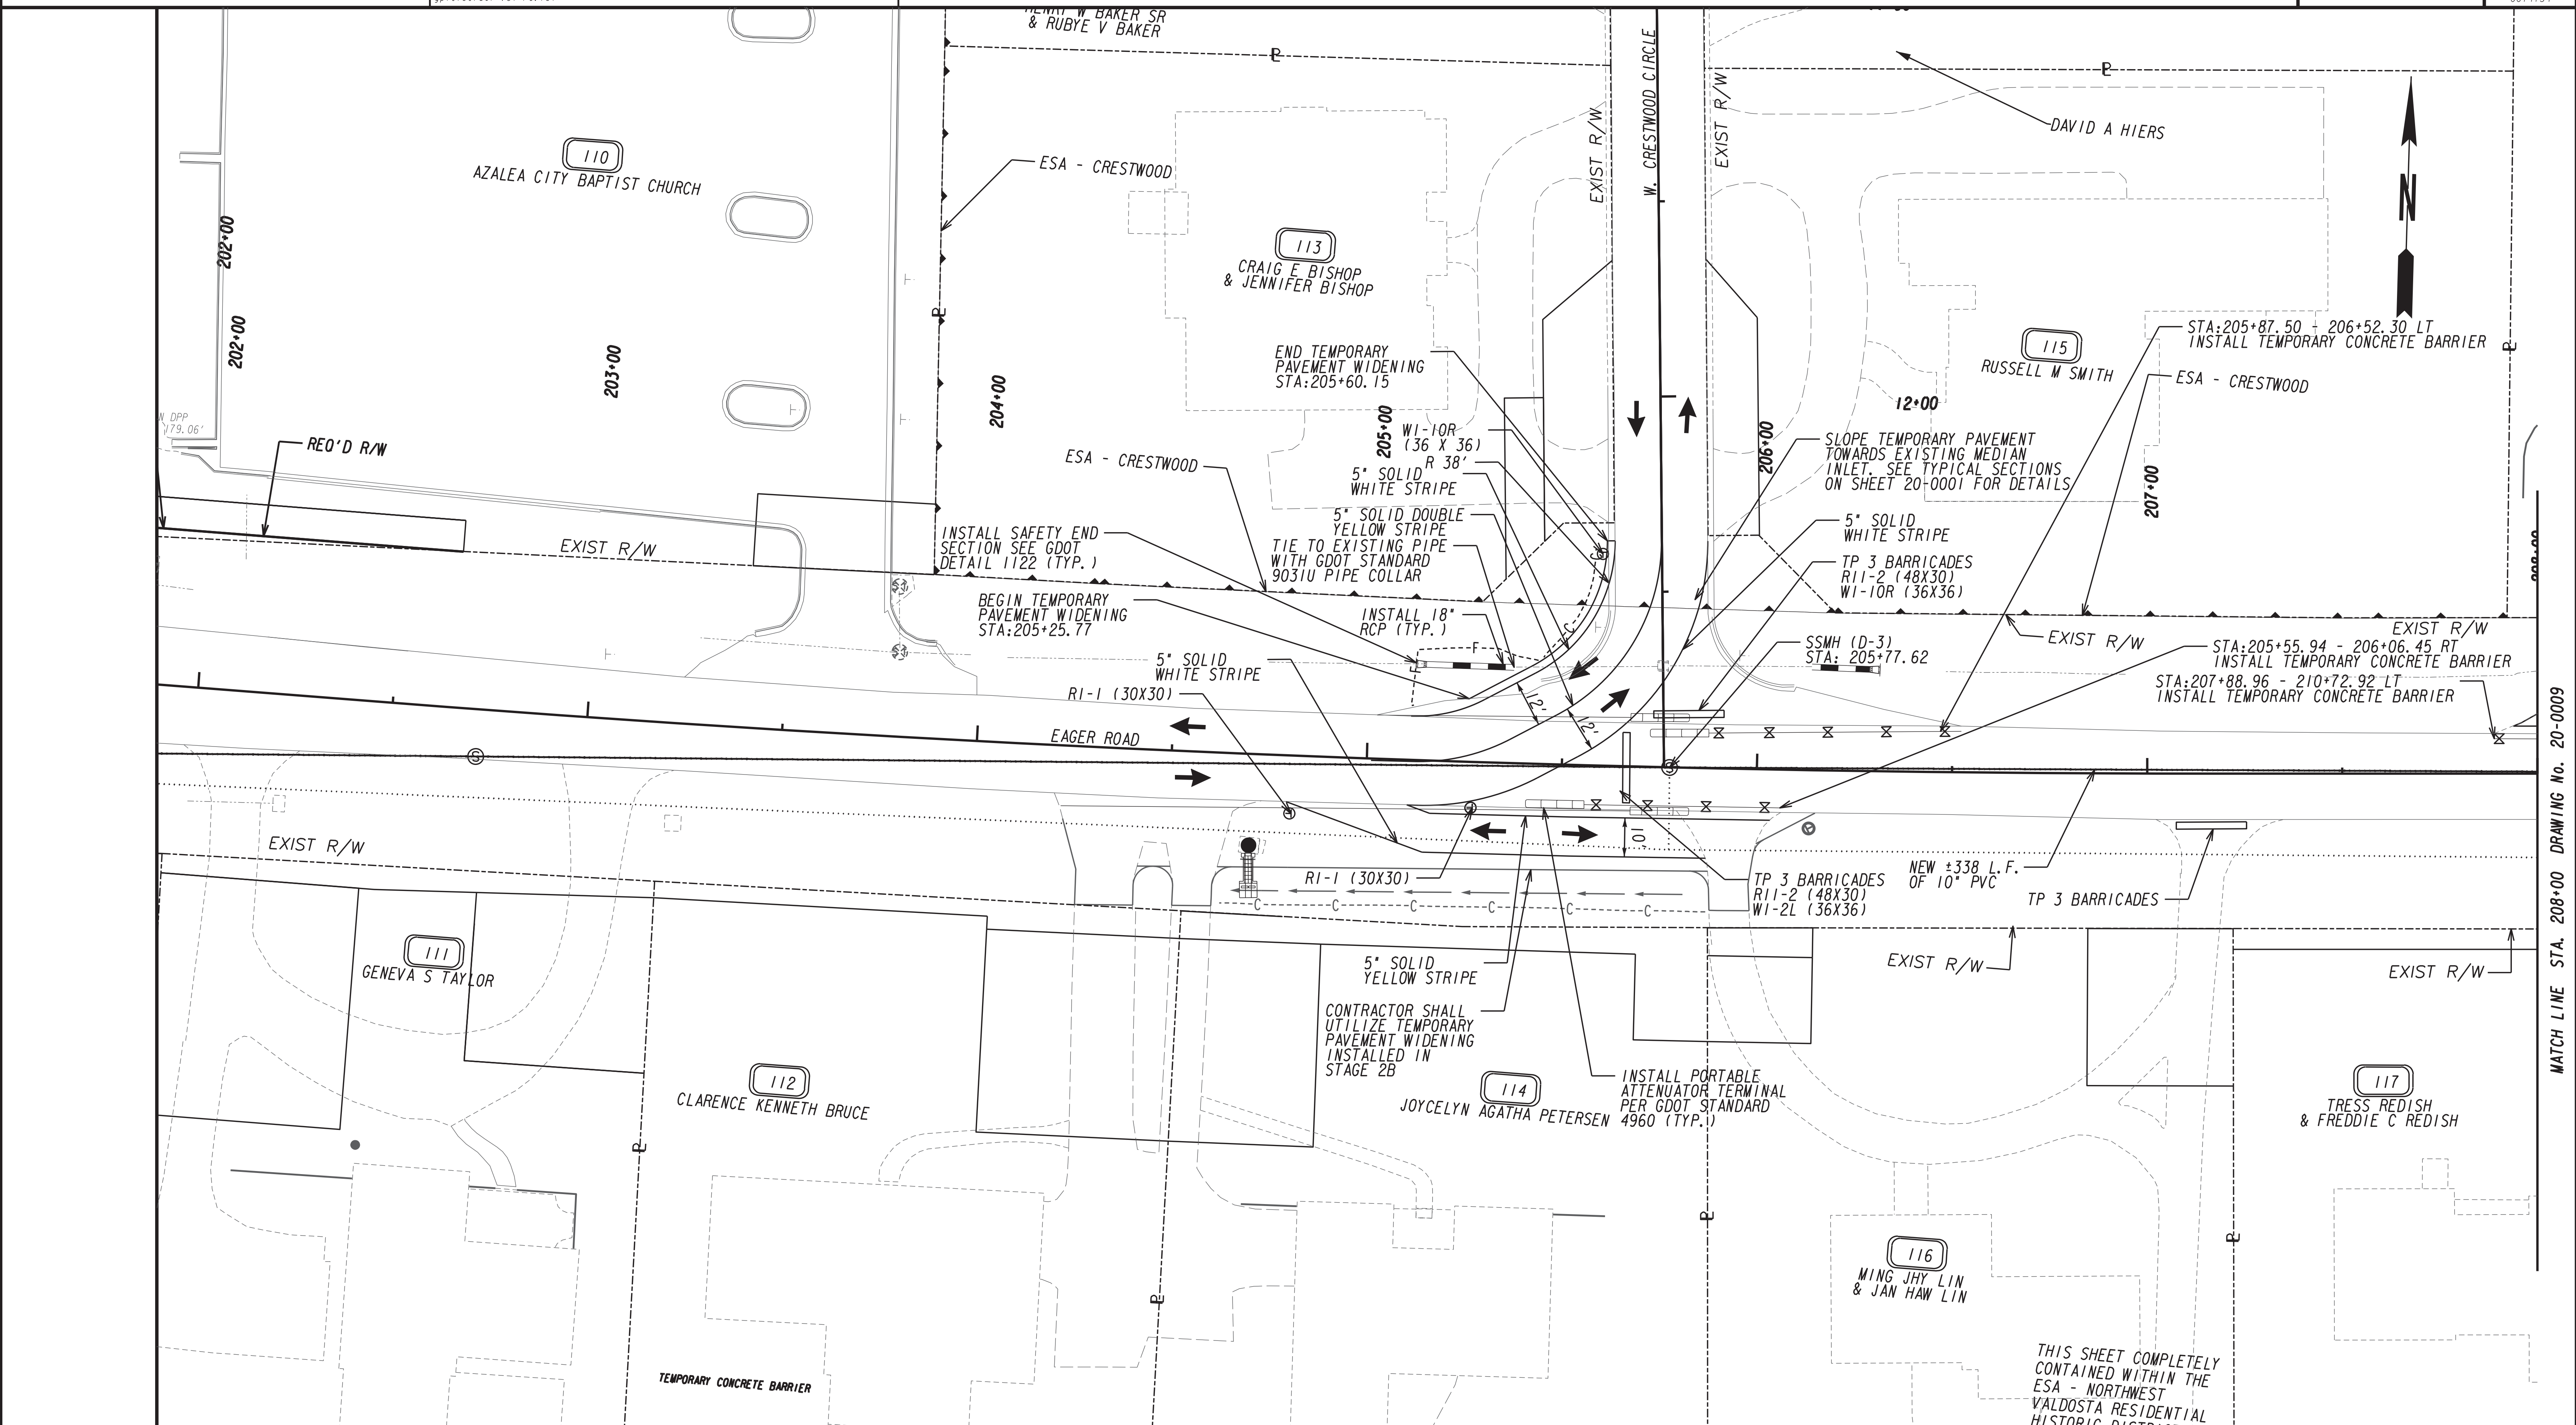

MATCH LINE STA. 208+00 DRAWING No. 20-0009


LEGEND	
PERMANENT FULL DEPTH CONSTRUCTION	
PERMANENT OVERLAY CONSTRUCTION	
TEMPORARY CONSTRUCTION PAVEMENT	
PAVEMENT REMOVAL	
OPEN LANES OF TRAFFIC	

LEGEND	
ORANGE BARRIER FENCE	
ESA - ENV. SENSITIVE AREA (SEE ERY TABLE)	

GDOT

STV 100 Years


3700 CRESTWOOD PARKWAY NW, SUITE 800
DULUTH, GEORGIA 30096
PHONE: (770)452-0797 FAX: (770)936-9171

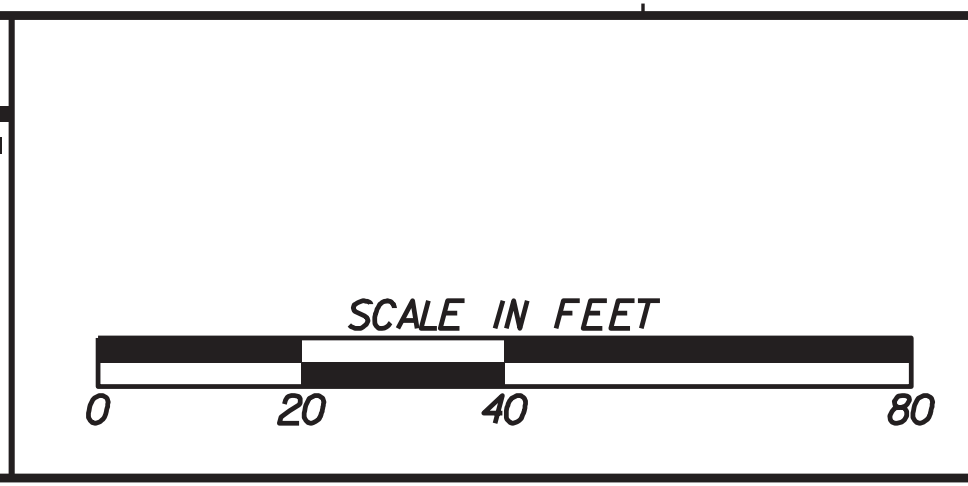

REVISION DATES	

STAGING DETAILS
UTILITY PLANS (STAGE 2C)
JERRY JONES DR/EAGER RD
STA 202+00 - STA 208+00

CHECKED:	DATE:	DRAWING No.
BACKCHECKED:	DATE:	20-0008
CORRECTED:	DATE:	
VERIFIED:	DATE:	

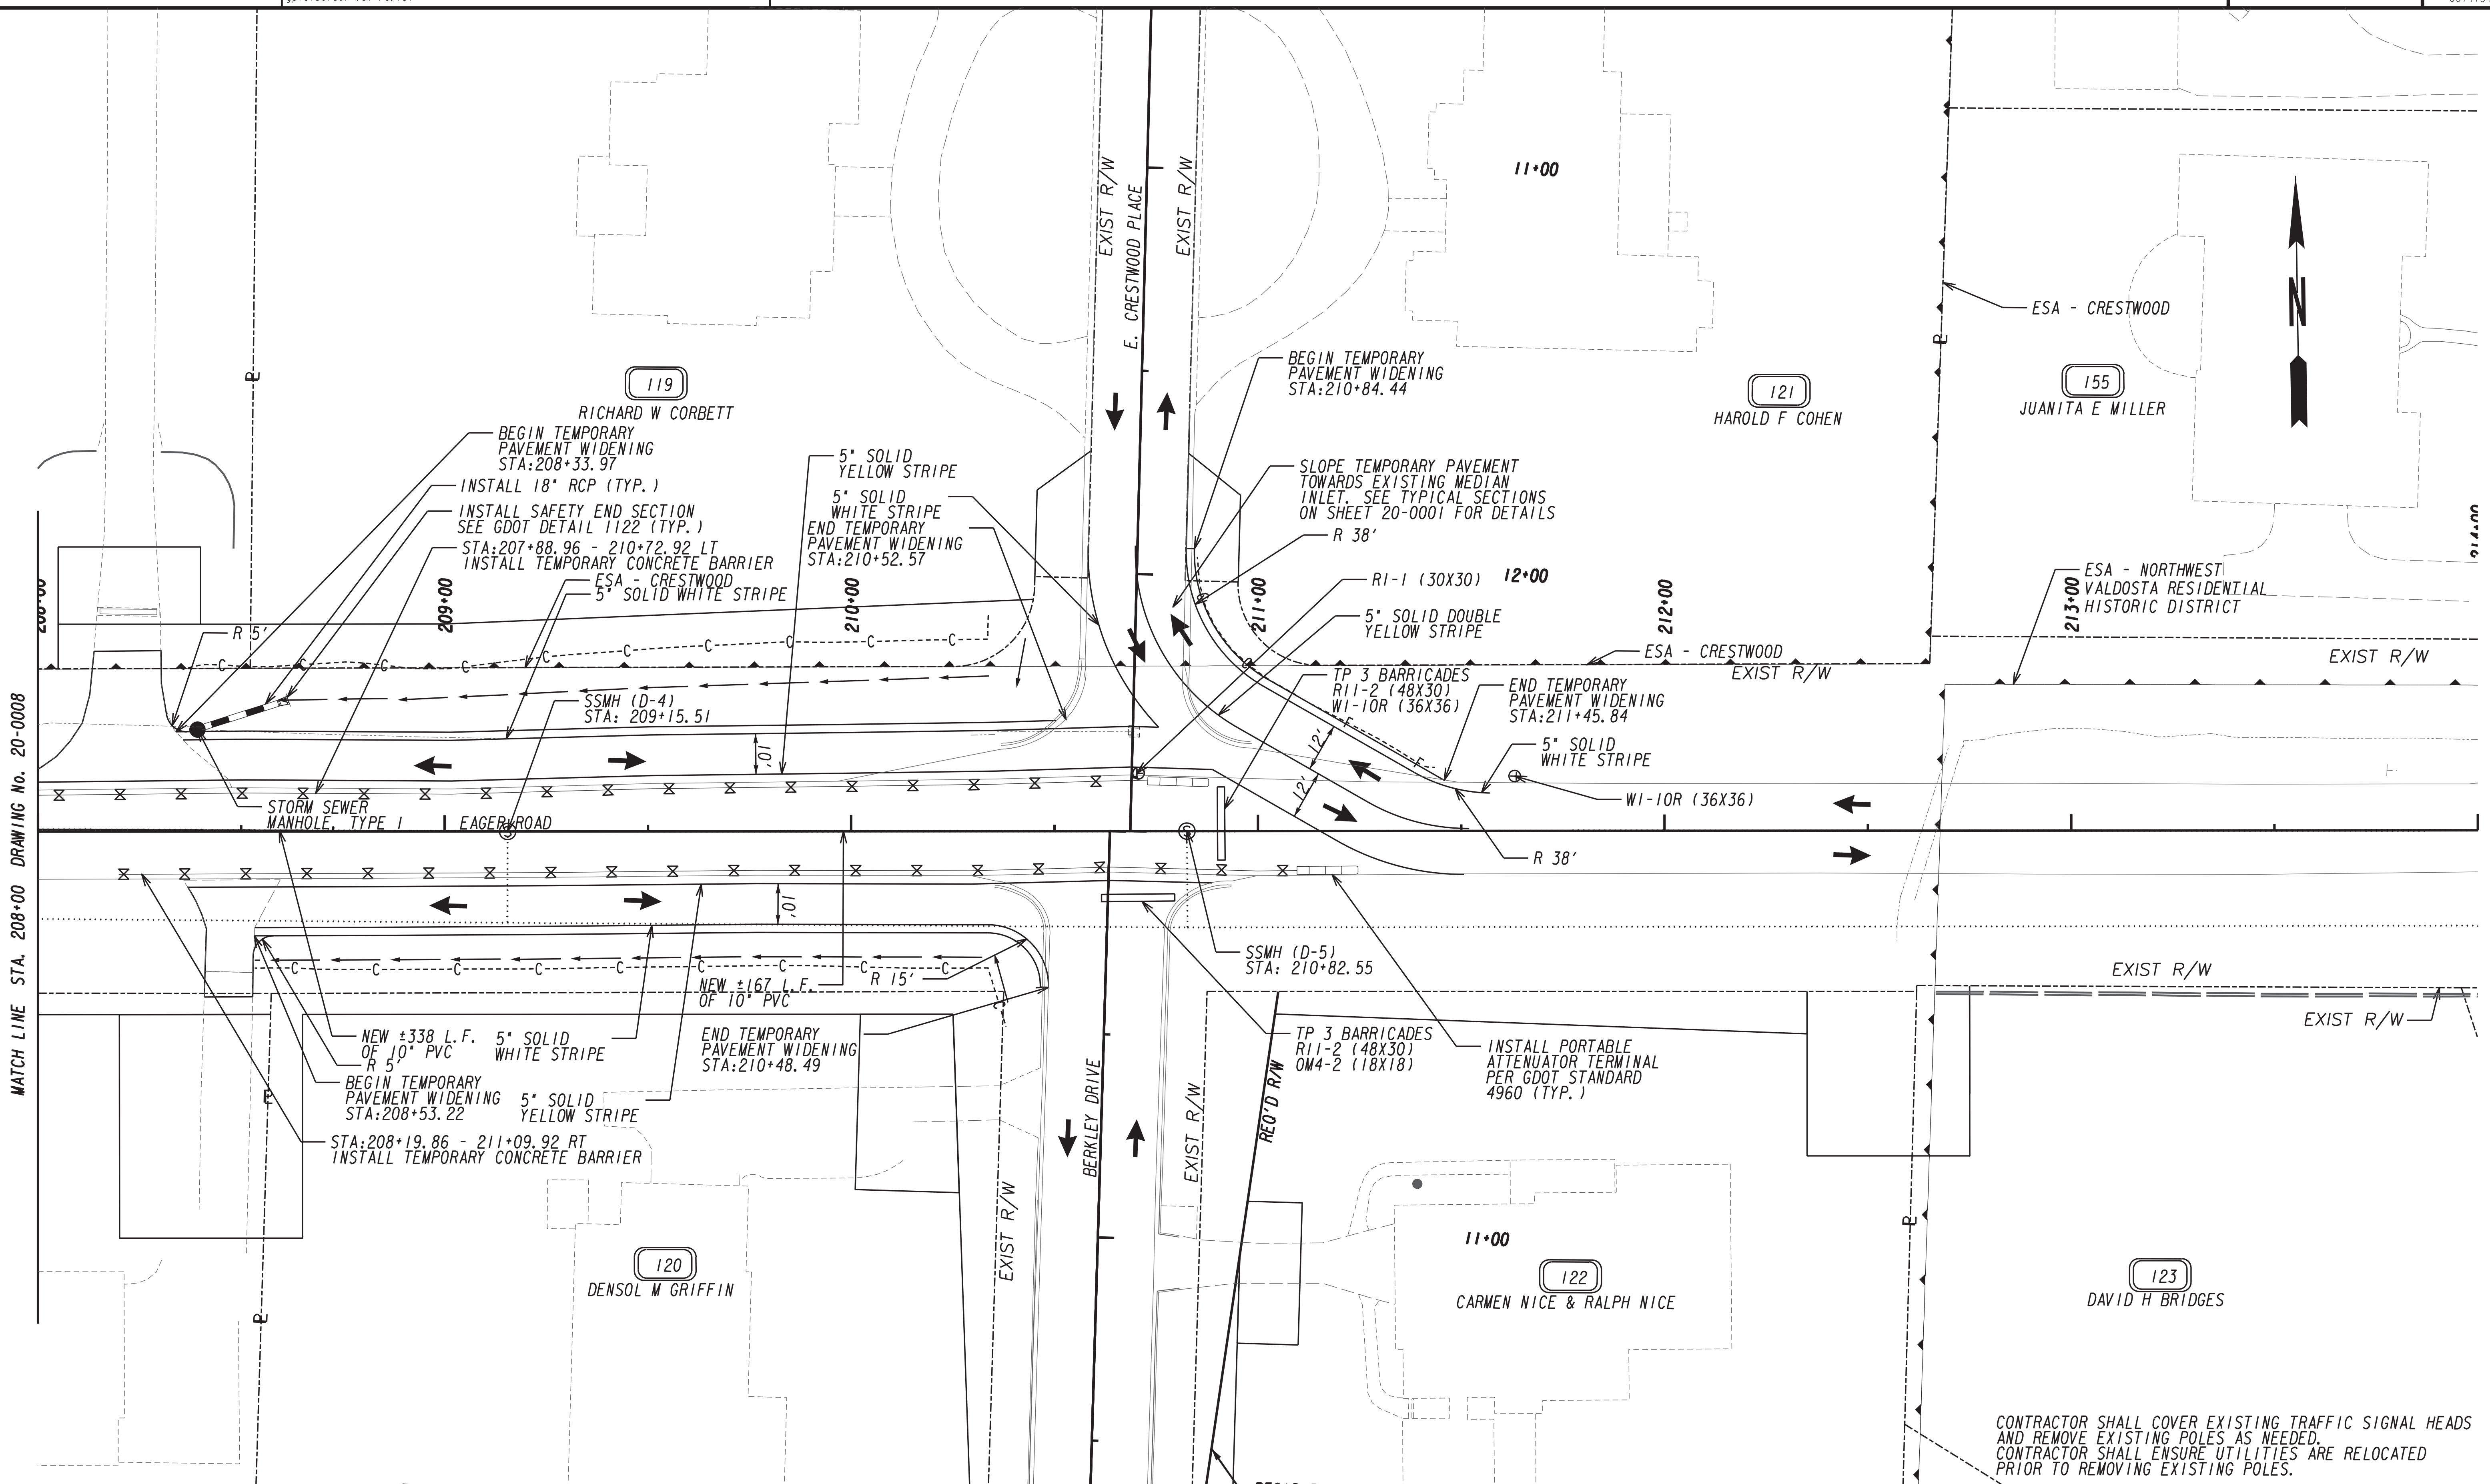

CONTRACTOR SHALL COVER EXISTING TRAFFIC SIGNAL HEADS AND REMOVE EXISTING POLES AS NEEDED. CONTRACTOR SHALL ENSURE UTILITIES ARE RELOCATED PRIOR TO REMOVING EXISTING POLES.

LEGEND

PERMANENT FULL DEPTH CONSTRUCTION	
PERMANENT OVERLAY CONSTRUCTION	
TEMPORARY CONSTRUCTION PAVEMENT	
PAVEMENT REMOVAL	
OPEN LANES OF TRAFFIC	


LEGEND

ORANGE BARRIER FENCE	
ESA - ENV. SENSITIVE AREA (SEE ERTY TABLE)	
TEMPORARY CONCRETE BARRIER	

GDOT

STV 100 Years


3700 CRESTWOOD PARKWAY NW, SUITE 800
DULUTH, GEORGIA 30096
PHONE: (770)452-0797 FAX: (770)936-9171

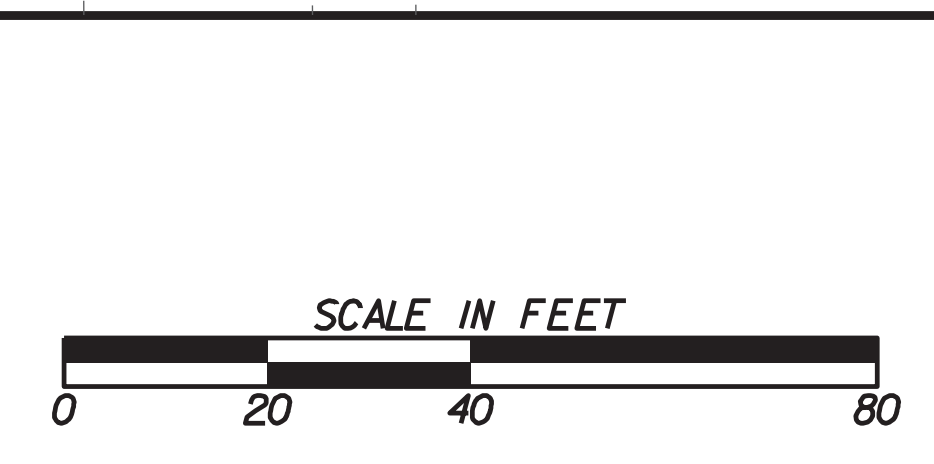

REVISION DATES

**STAGING DETAILS
UTILITY PLANS (STAGE 2C)**
JERRY JONES DR/EAGER RD
STA 208+00 - STA 214+00

CHECKED:	DATE:	DRAWING No.
BACKCHECKED:	DATE:	20-0009
CORRECTED:	DATE:	
VERIFIED:	DATE:	

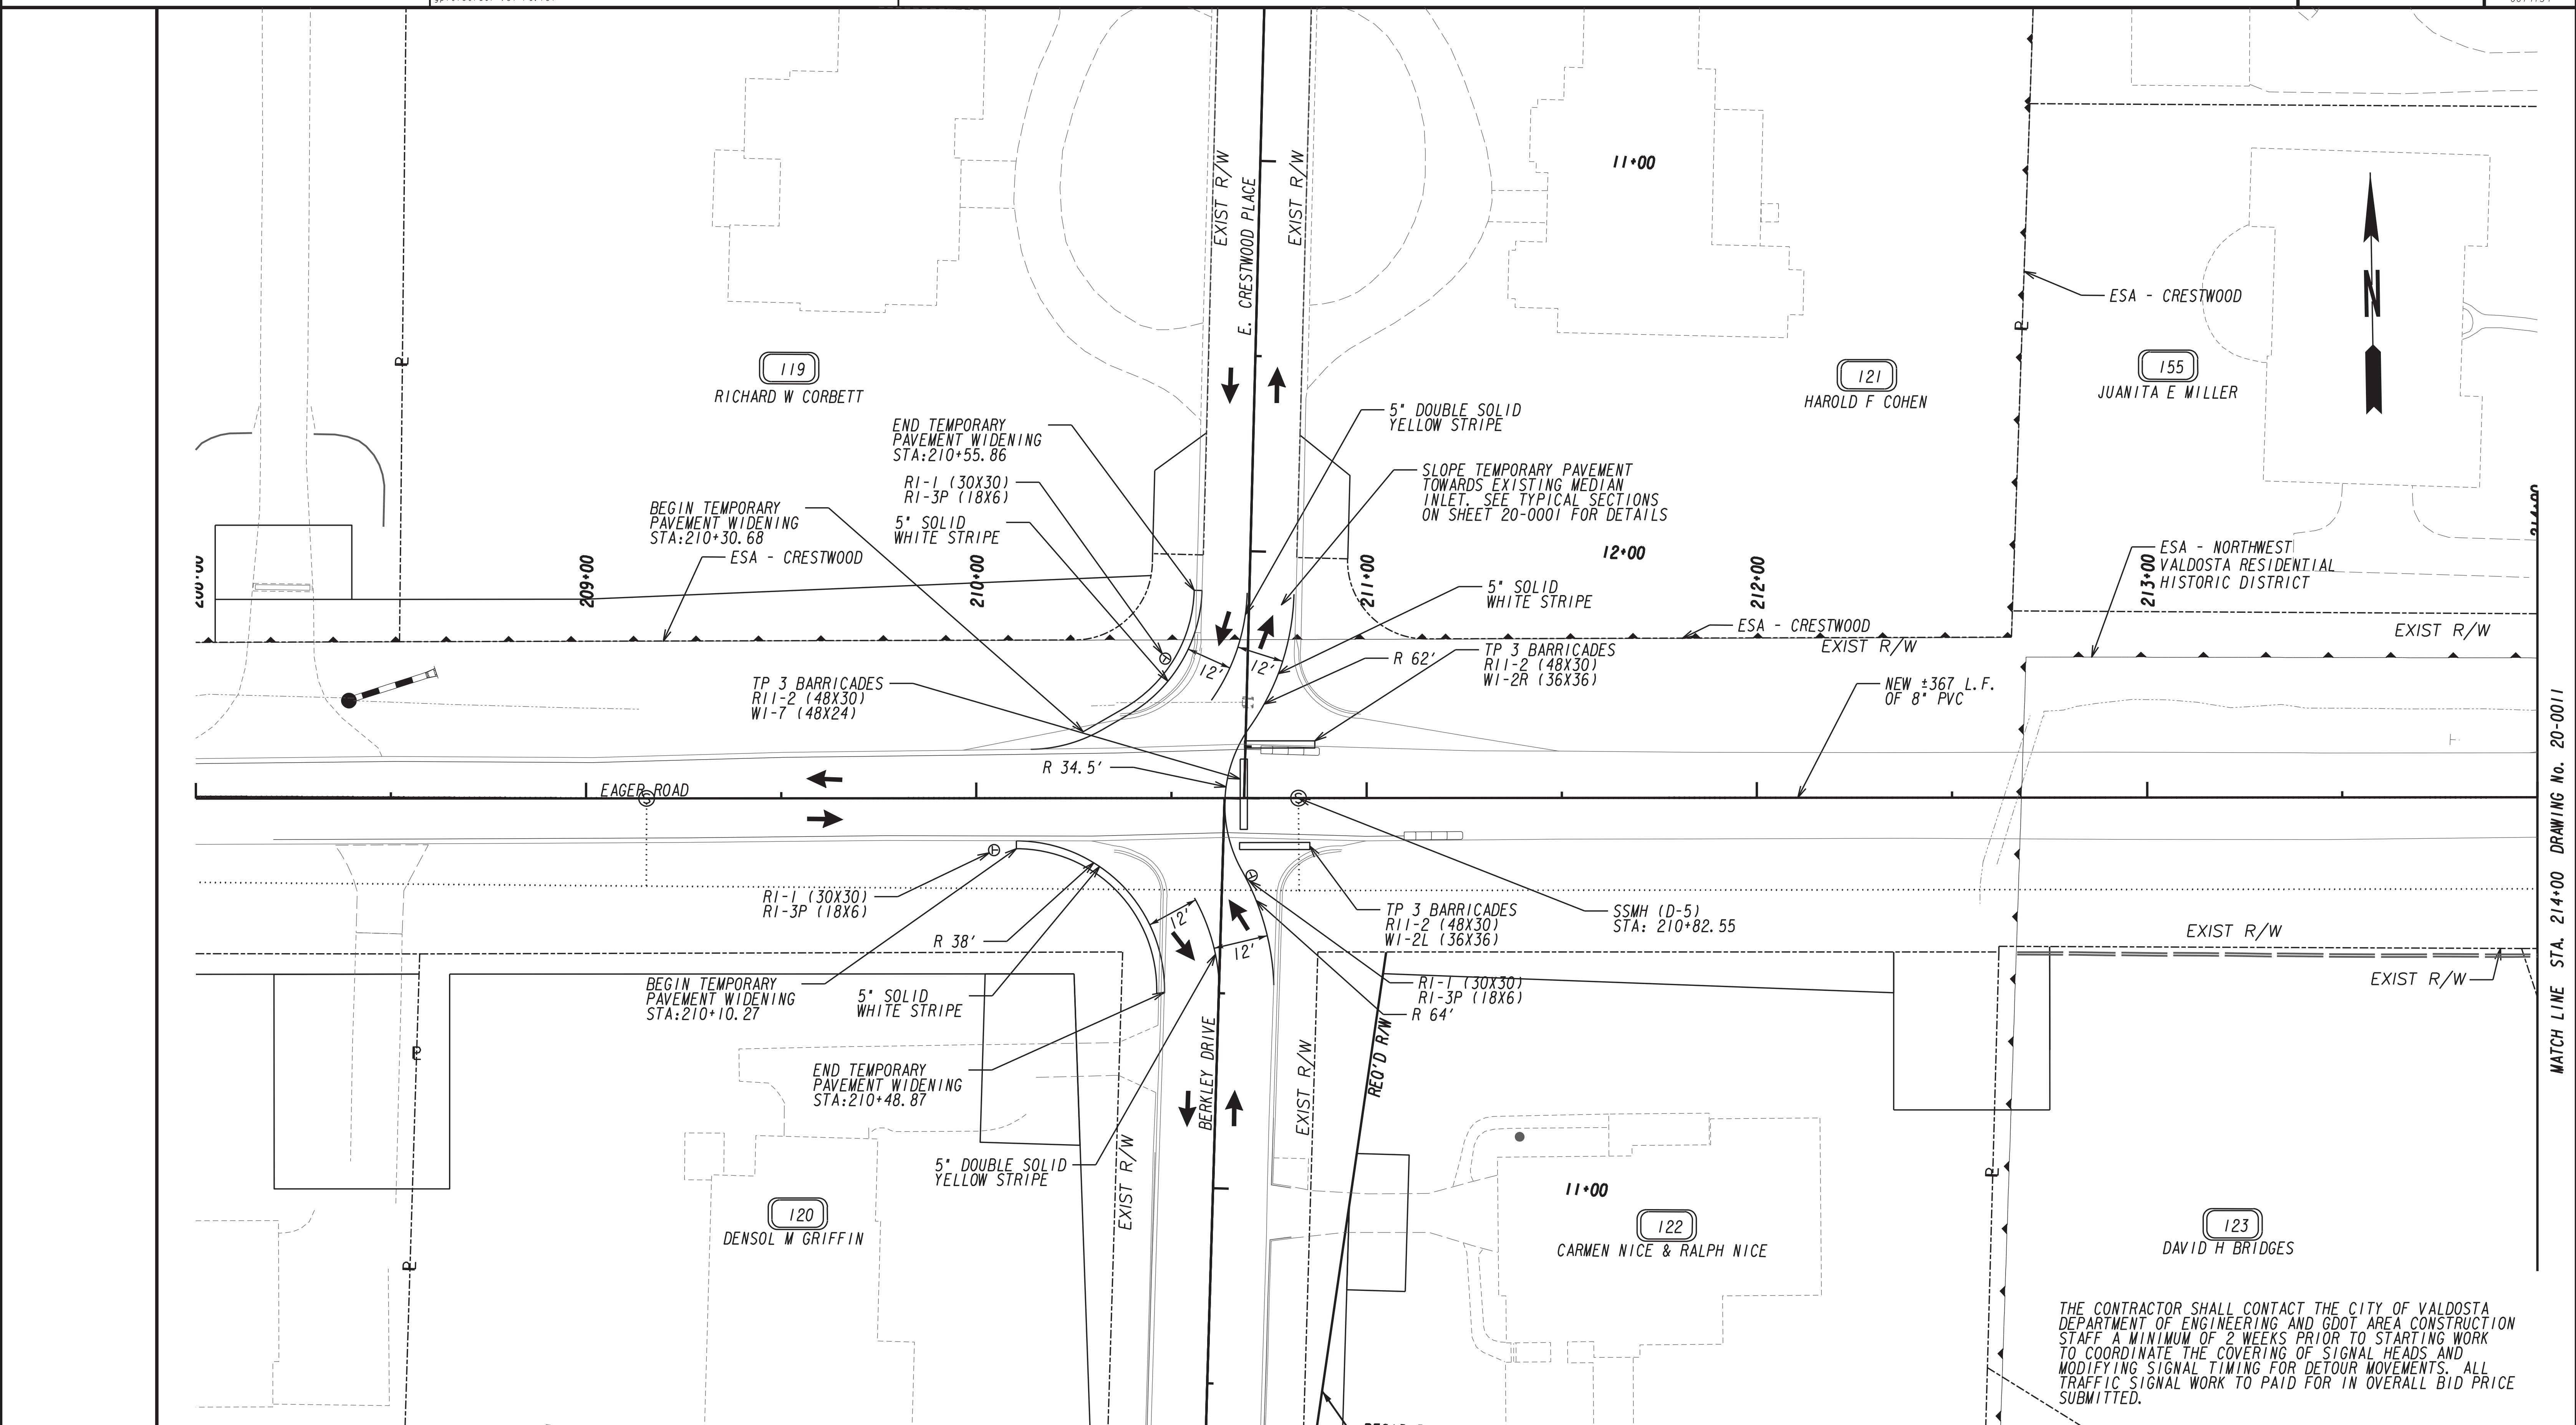

THE CONTRACTOR SHALL CONTACT THE CITY OF VALDOSTA DEPARTMENT OF ENGINEERING AND GDOT AREA CONSTRUCTION STAFF A MINIMUM OF 2 WEEKS PRIOR TO STARTING WORK TO COORDINATE THE COVERING OF SIGNAL HEADS AND MODIFYING SIGNAL TIMING FOR DETOUR MOVEMENTS. ALL TRAFFIC SIGNAL WORK TO PAID FOR IN OVERALL BID PRICE SUBMITTED.


LEGEND	
PERMANENT FULL DEPTH CONSTRUCTION	
PERMANENT OVERLAY CONSTRUCTION	
TEMPORARY CONSTRUCTION PAVEMENT	
PAVEMENT REMOVAL	
OPEN LANES OF TRAFFIC	

LEGEND	
ORANGE BARRIER FENCE	
ESA - ENV. SENSITIVE AREA (SEE ERYT TABLE)	
TEMPORARY CONCRETE BARRIER	

GDOT

STV 100 Years


3700 CRESTWOOD PARKWAY NW, SUITE 800
DULUTH, GEORGIA 30096
PHONE: (770)452-0797 FAX: (770)936-9171

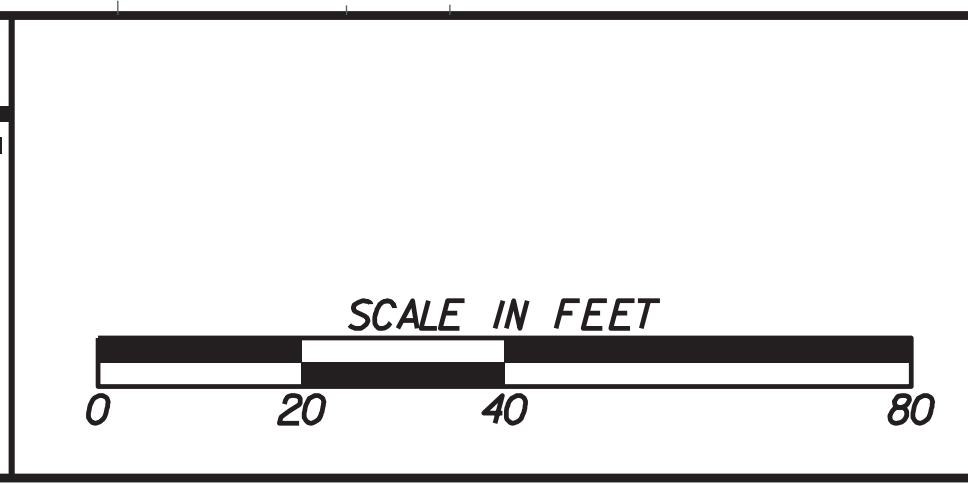

REVISION DATES	

STAGING DETAILS
UTILITY PLANS (STAGE 2D)
JERRY JONES DR/EAGER RD
STA 208+00 - STA 214+00

CHECKED:	DATE:	DRAWING No.
BACKCHECKED:	DATE:	20-0010
CORRECTED:	DATE:	
VERIFIED:	DATE:	

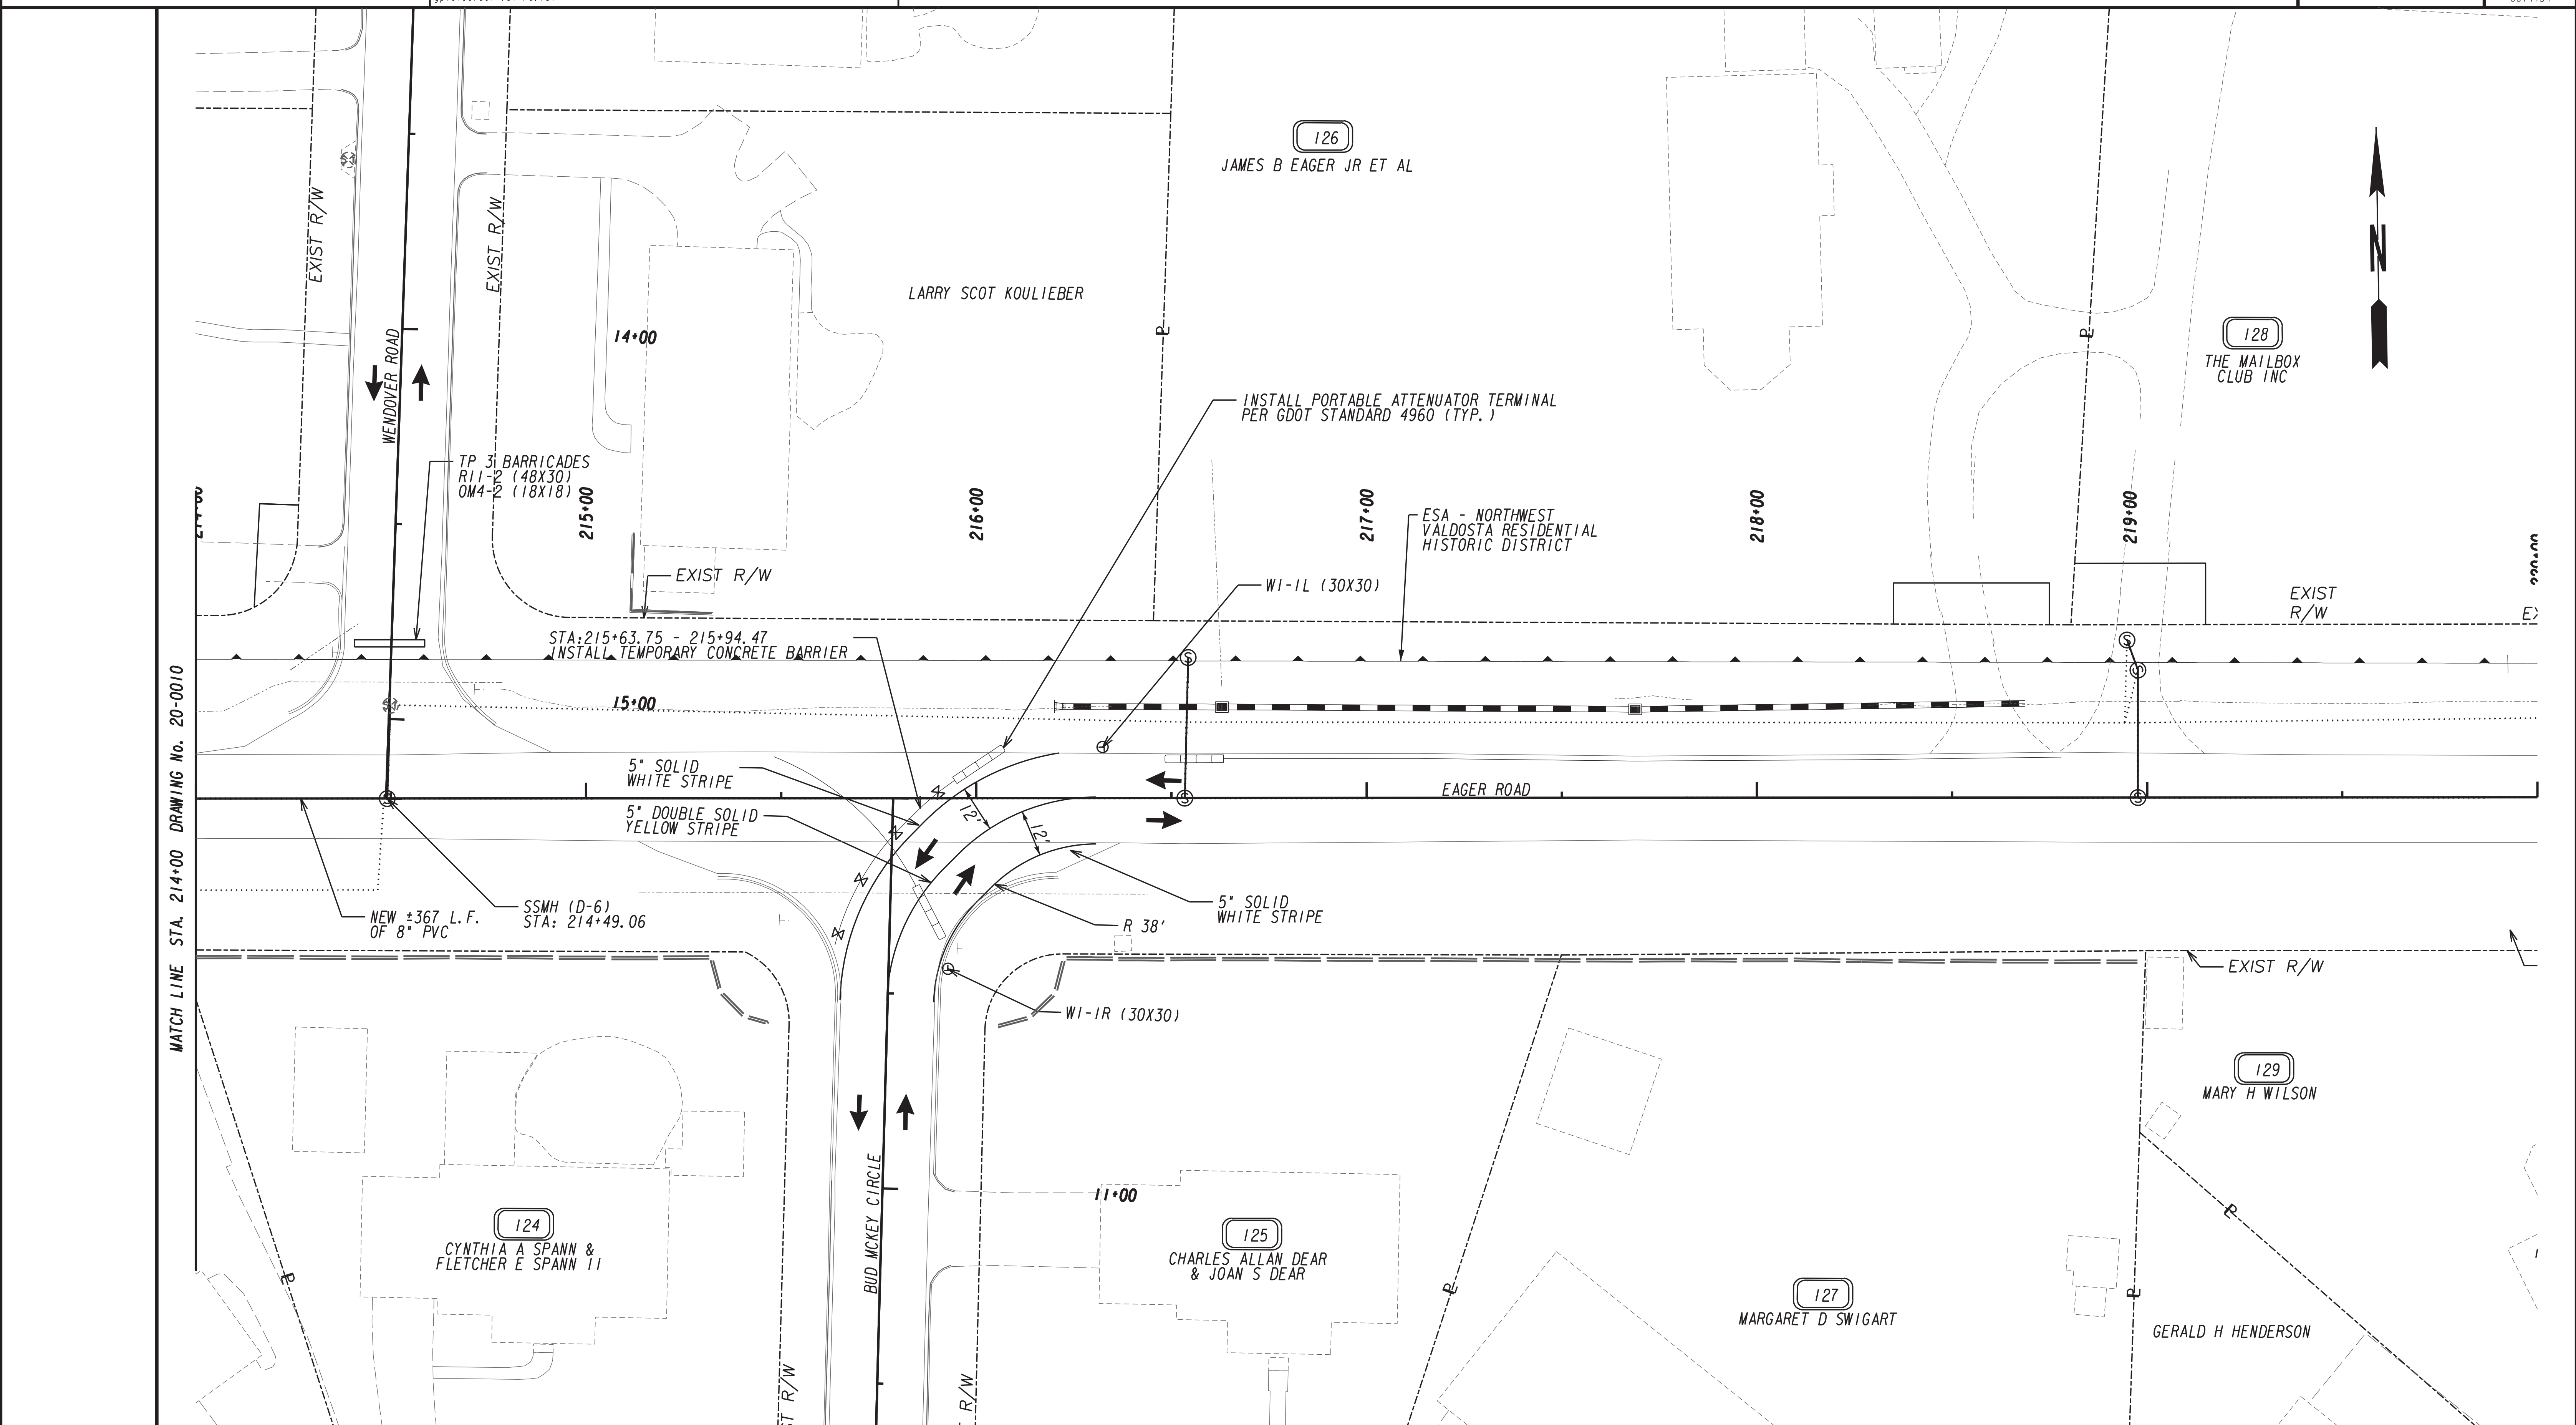

MATCH LINE STA. 214+00 DRAWING No. 20-0010

LEGEND

PERMANENT FULL DEPTH CONSTRUCTION	
PERMANENT OVERLAY CONSTRUCTION	
TEMPORARY CONSTRUCTION PAVEMENT	
PAVEMENT REMOVAL	
OPEN LANES OF TRAFFIC	


LEGEND

ORANGE BARRIER FENCE	
ESA - ENV. SENSITIVE AREA (SEE ERIY TABLE)	
TEMPORARY CONCRETE BARRIER	

GDOT

STV 100 Years

3700 CRESTWOOD PARKWAY NW, SUITE 800
DULUTH, GEORGIA 30096
PHONE: (770)452-0797 FAX: (770)936-9171

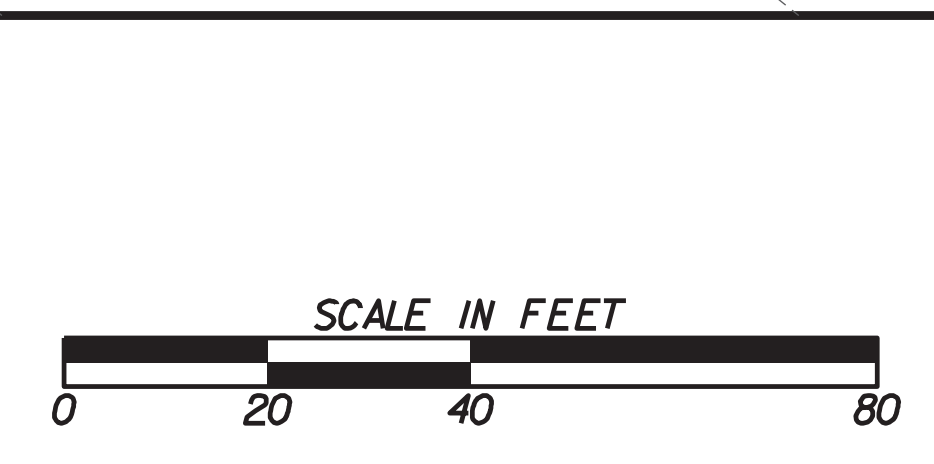


REVISION DATES

NO.	DATE	DESCRIPTION

**STAGING DETAILS
UTILITY PLANS (STAGE 2D)**
JERRY JONES DR/EAGER RD
STA 214+00 - STA 220+00

CHECKED:	DATE:	DRAWING No.
BACKCHECKED:	DATE:	20-0011
CORRECTED:	DATE:	
VERIFIED:	DATE:	

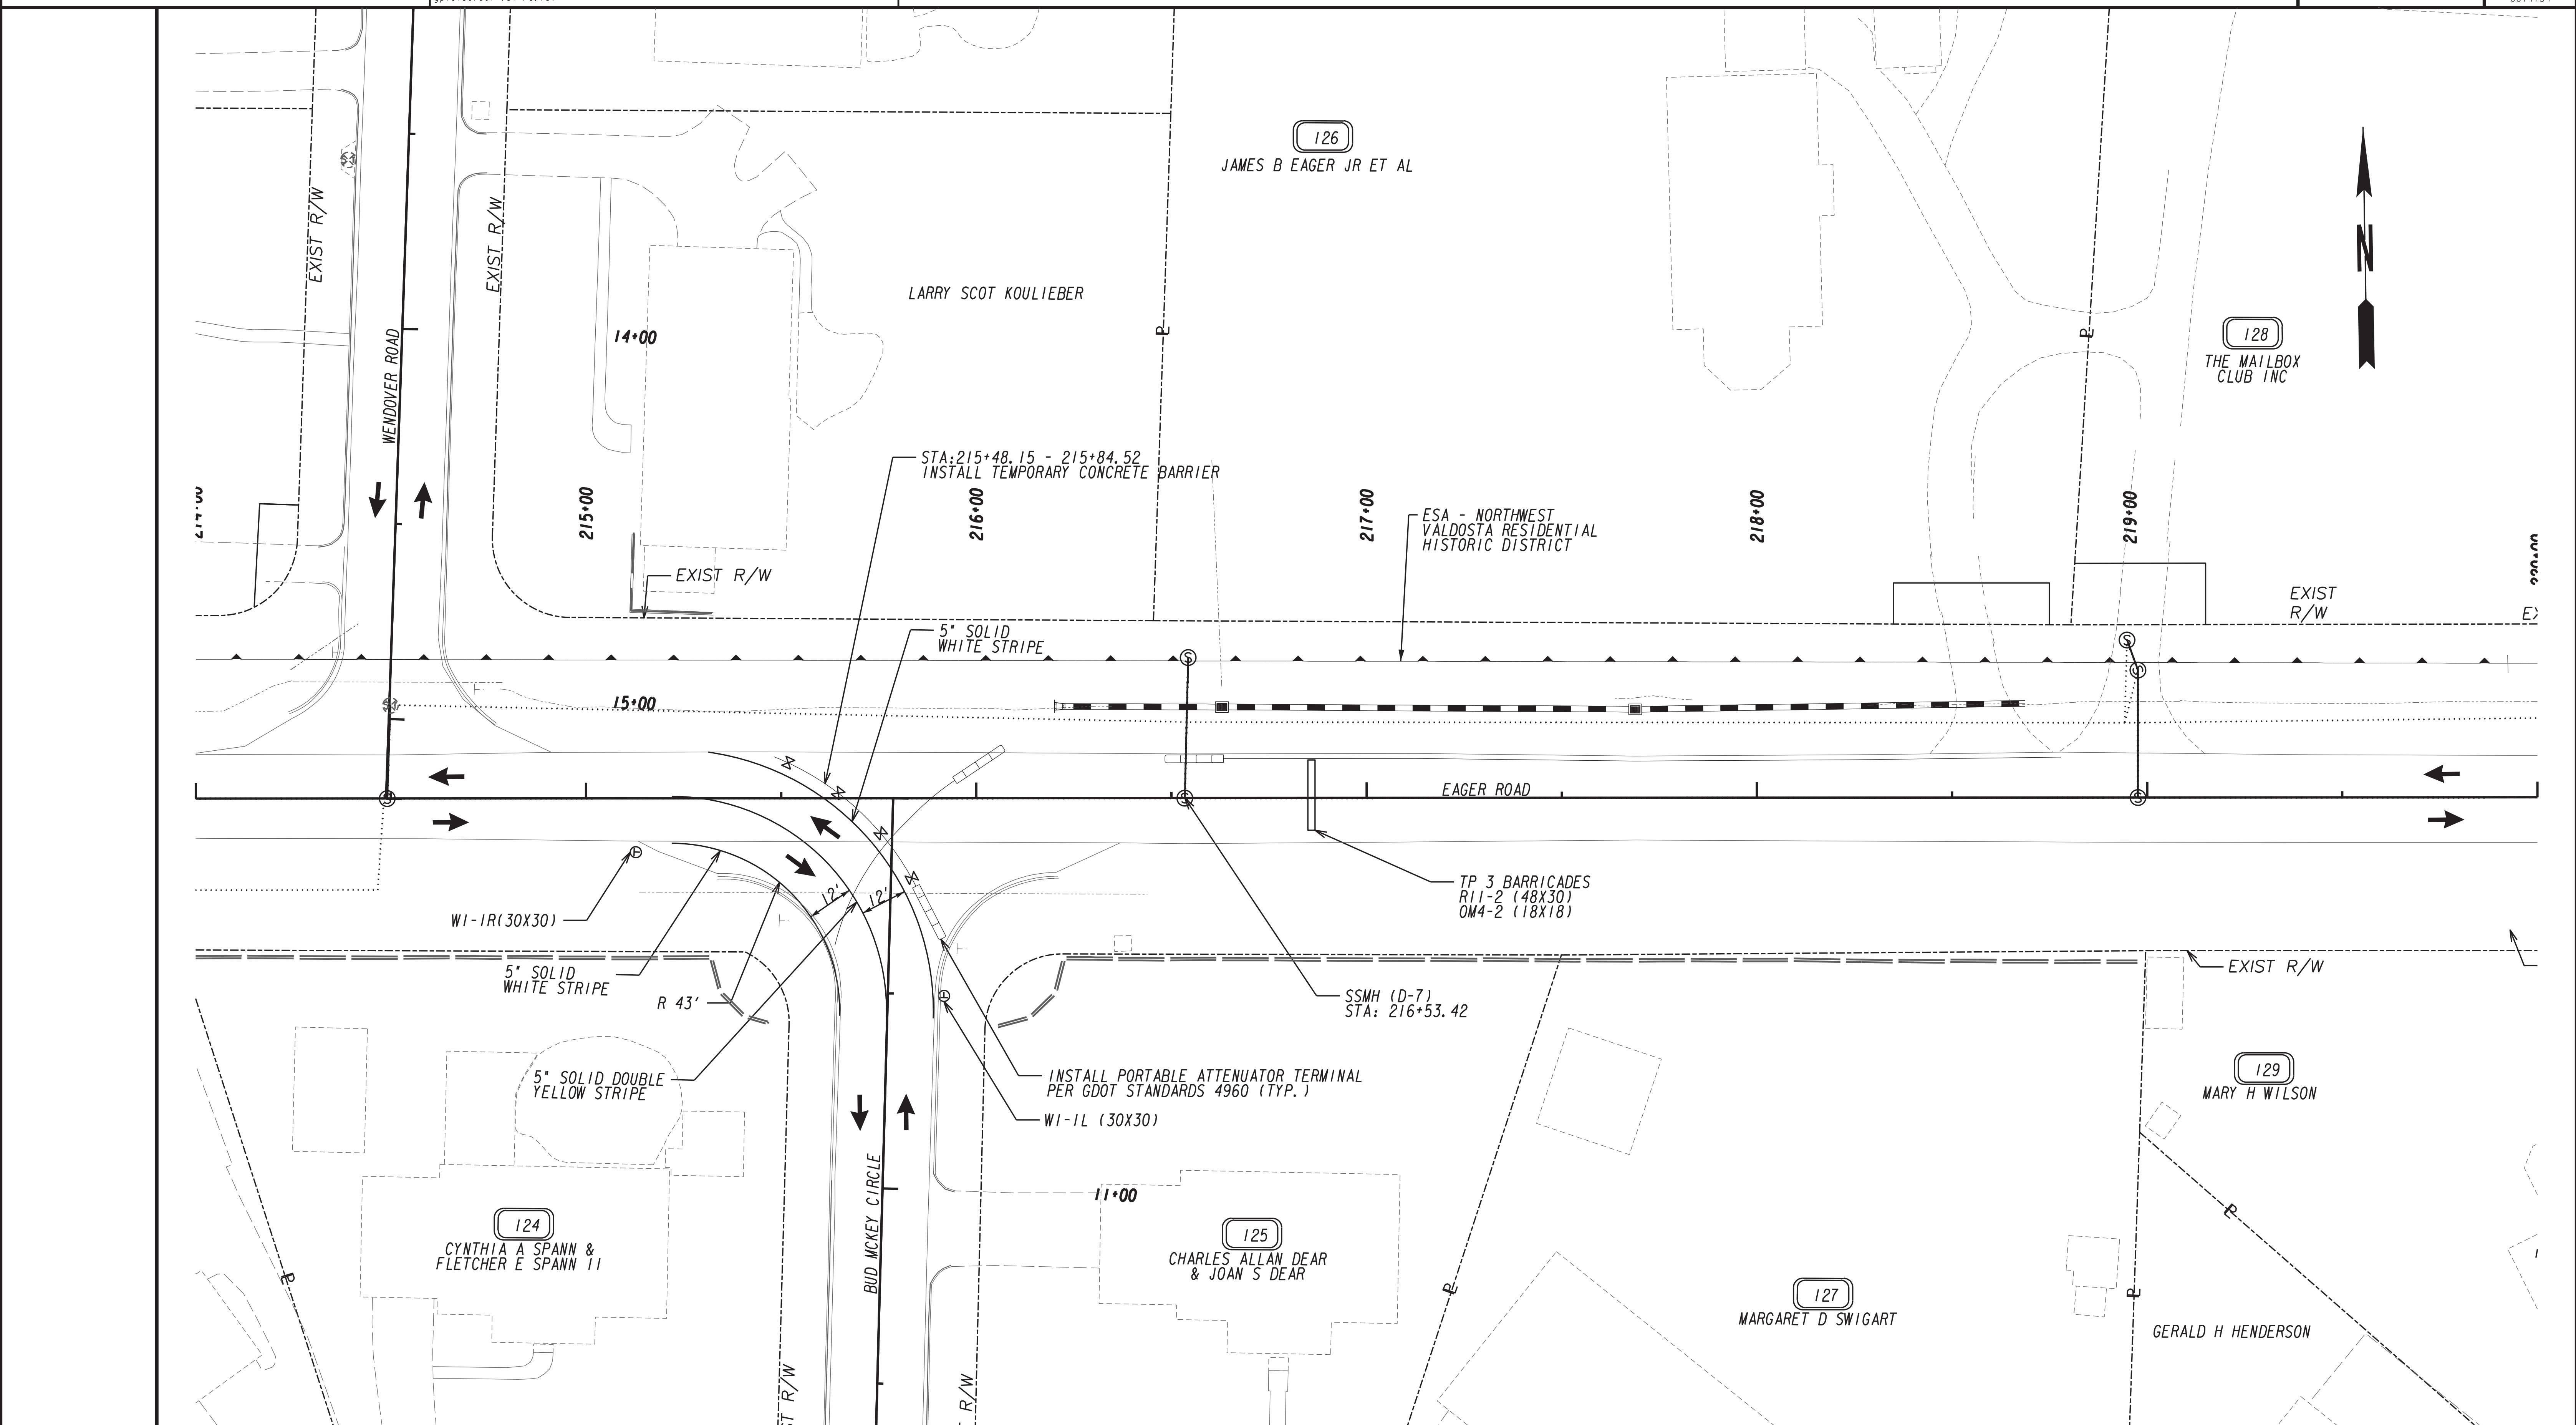

LEGEND

PERMANENT FULL DEPTH CONSTRUCTION	
PERMANENT OVERLAY CONSTRUCTION	
TEMPORARY CONSTRUCTION PAVEMENT	
PAVEMENT REMOVAL	
OPEN LANES OF TRAFFIC	


LEGEND

ORANGE BARRIER FENCE	
ESA - ENV. SENSITIVE AREA (SEE ERIY TABLE)	
TEMPORARY CONCRETE BARRIER	

GDOT

STV 100 Years

3700 CRESTWOOD PARKWAY NW, SUITE 800
DULUTH, GEORGIA 30096
PHONE: (770)452-0797 FAX: (770)936-9171

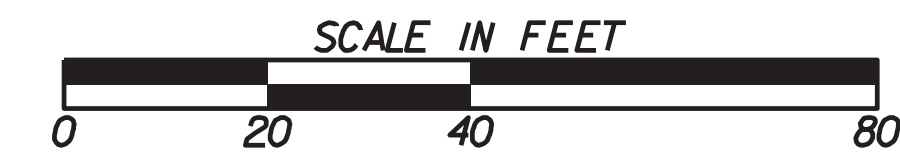


REVISION DATES

NO.	DATE	DESCRIPTION

STAGING DETAILS
UTILITY PLANS (STAGE 2E)
JERRY JONES DR/EAGER RD
STA 214+00 - STA 220+00

CHECKED:	DATE:	DRAWING No.
BACKCHECKED:	DATE:	20-0012
CORRECTED:	DATE:	
VERIFIED:	DATE:	

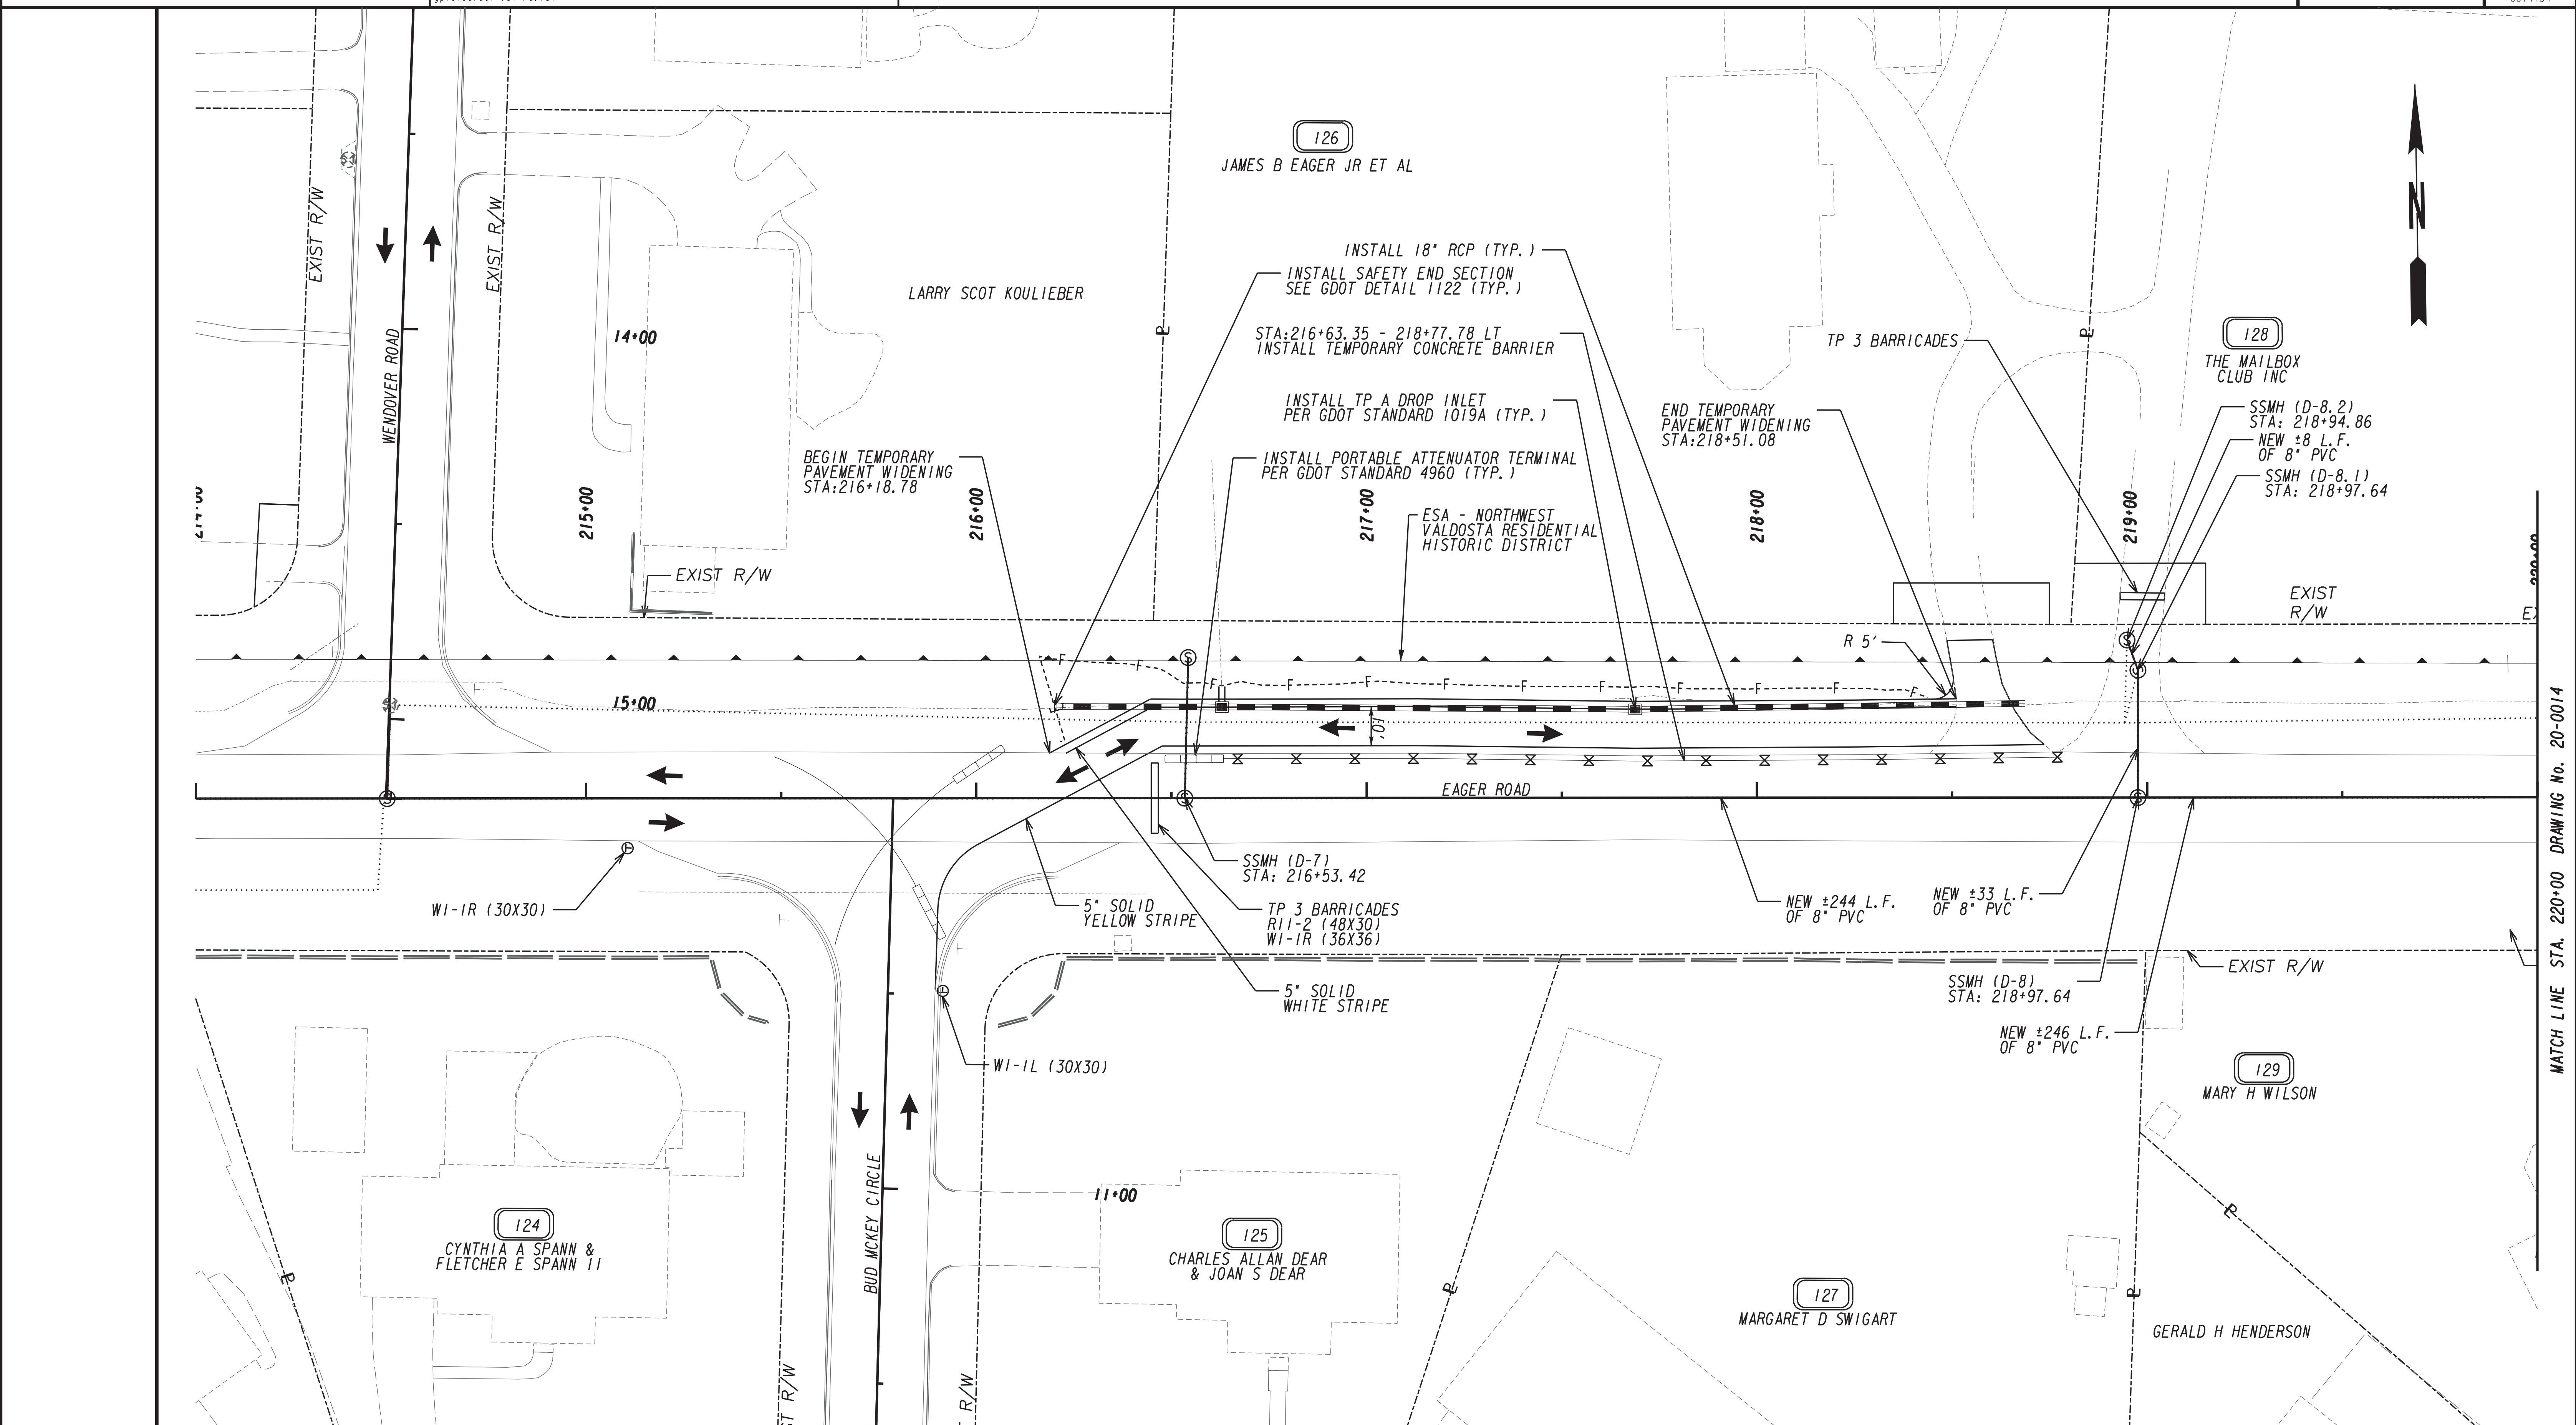

LEGEND

PERMANENT FULL DEPTH CONSTRUCTION	
PERMANENT OVERLAY CONSTRUCTION	
TEMPORARY CONSTRUCTION PAVEMENT	
PAVEMENT REMOVAL	
OPEN LANES OF TRAFFIC	


LEGEND

ORANGE BARRIER FENCE	
ESA - ENV. SENSITIVE AREA (SEE ERYT TABLE)	
TEMPORARY CONCRETE BARRIER	

GDOT

STV 100 Years

3700 CRESTWOOD PARKWAY NW, SUITE 800
DULUTH, GEORGIA 30096
PHONE: (770)452-0797 FAX: (770)936-9171

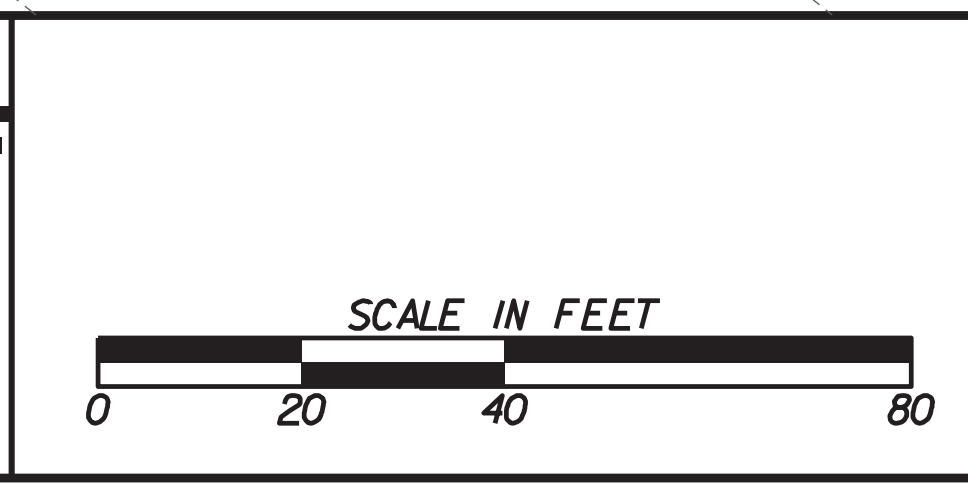


REVISION DATES

**STAGING DETAILS
UTILITY PLANS (STAGE 2F)**
JERRY JONES DR/EAGER RD
STA 214+00 - STA 220+00

CHECKED:	DATE:	DRAWING No.
BACKCHECKED:	DATE:	20-0013
CORRECTED:	DATE:	
VERIFIED:	DATE:	

MATCH LINE STA. 220+00 DRAWING No. 20-0014

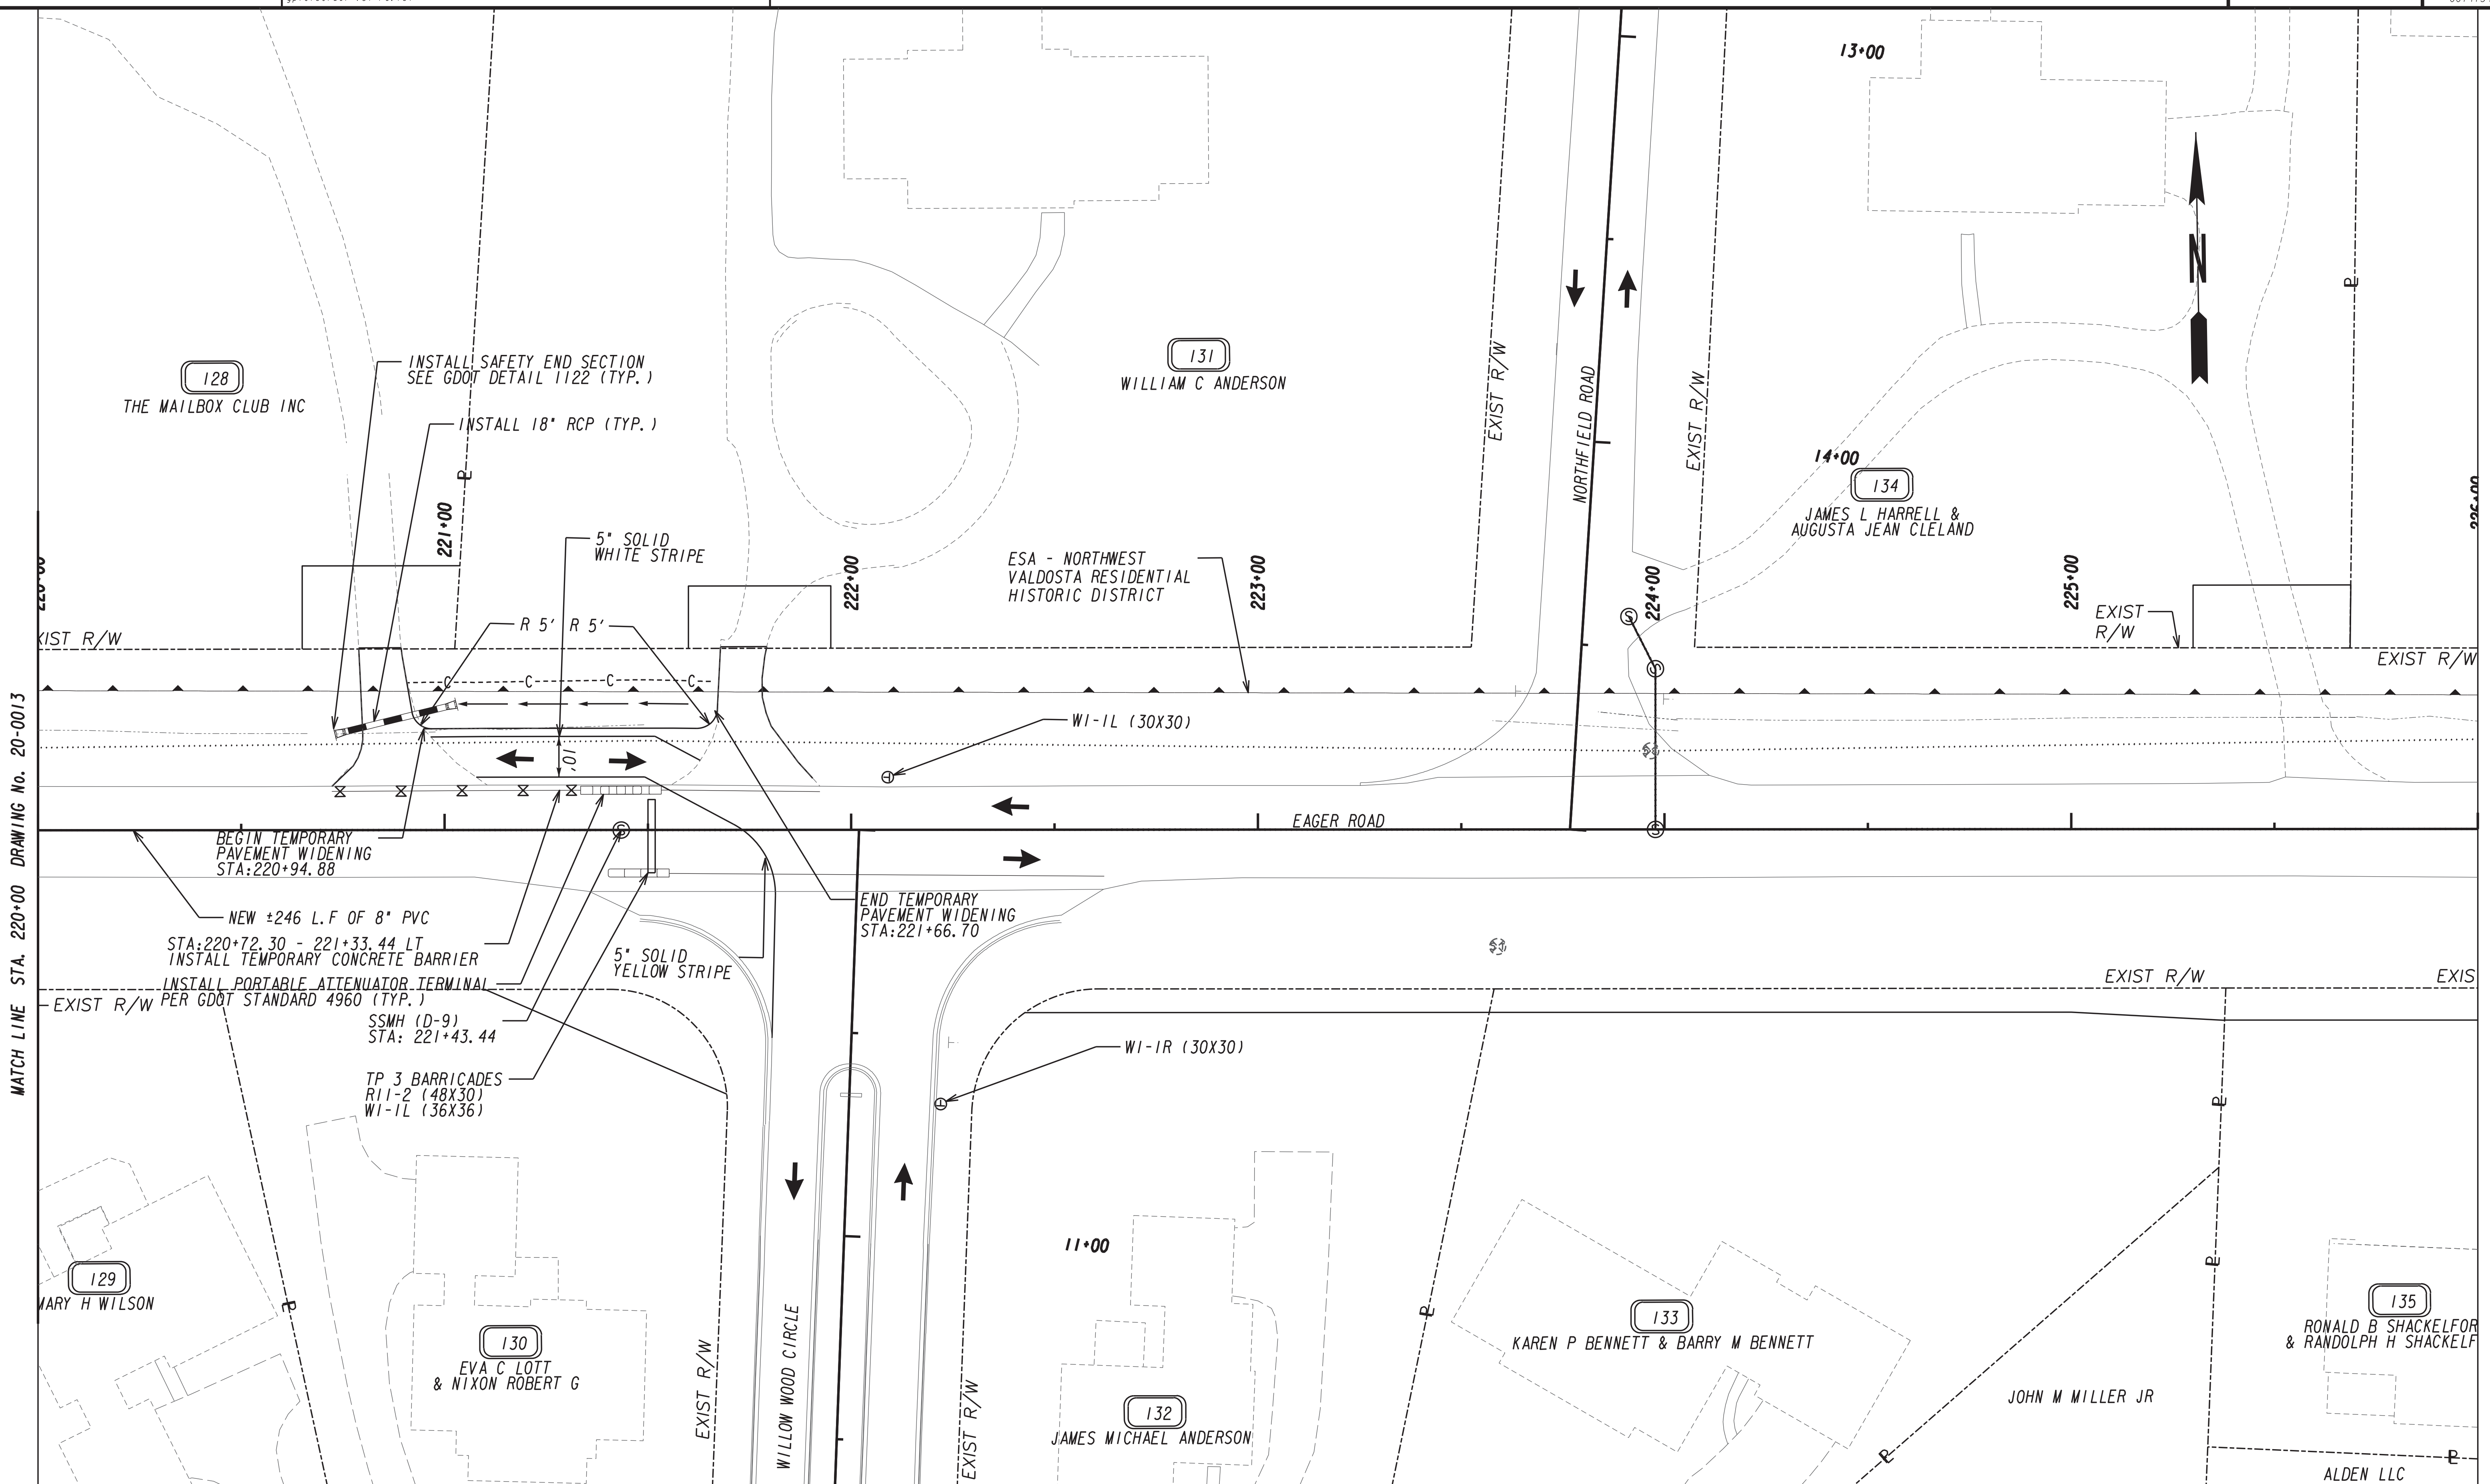

MATCH LINE STA. 220+00 DRAWING NO. 20-0013

LEGEND

PERMANENT FULL DEPTH CONSTRUCTION	
PERMANENT OVERLAY CONSTRUCTION	
TEMPORARY CONSTRUCTION PAVEMENT	
PAVEMENT REMOVAL	
OPEN LANES OF TRAFFIC	


LEGEND

ORANGE BARRIER FENCE	
ESA - ENV. SENSITIVE AREA (SEE ERY TABLE)	
TEMPORARY CONCRETE BARRIER	

GDOT

STV 100 Years


3700 CRESTWOOD PARKWAY NW, SUITE 800
DULUTH, GEORGIA 30096
PHONE: (770)452-0797 FAX: (770)936-9171

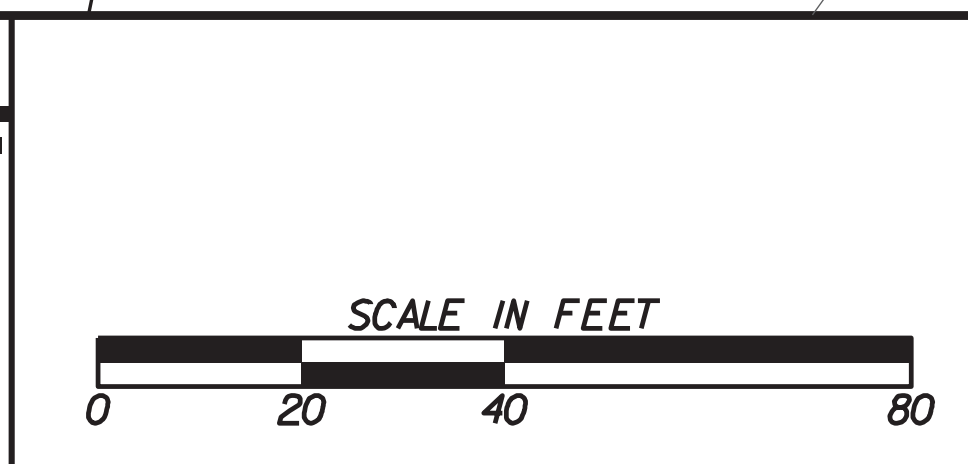

REVISION DATES

STAGING DETAILS
UTILITY PLANS (STAGE 2F)
JERRY JONES DR/EAGER RD
STA 220+00 - STA 226+00

CHECKED:	DATE:	DRAWING No.
BACKCHECKED:	DATE:	20-0014
CORRECTED:	DATE:	
VERIFIED:	DATE:	

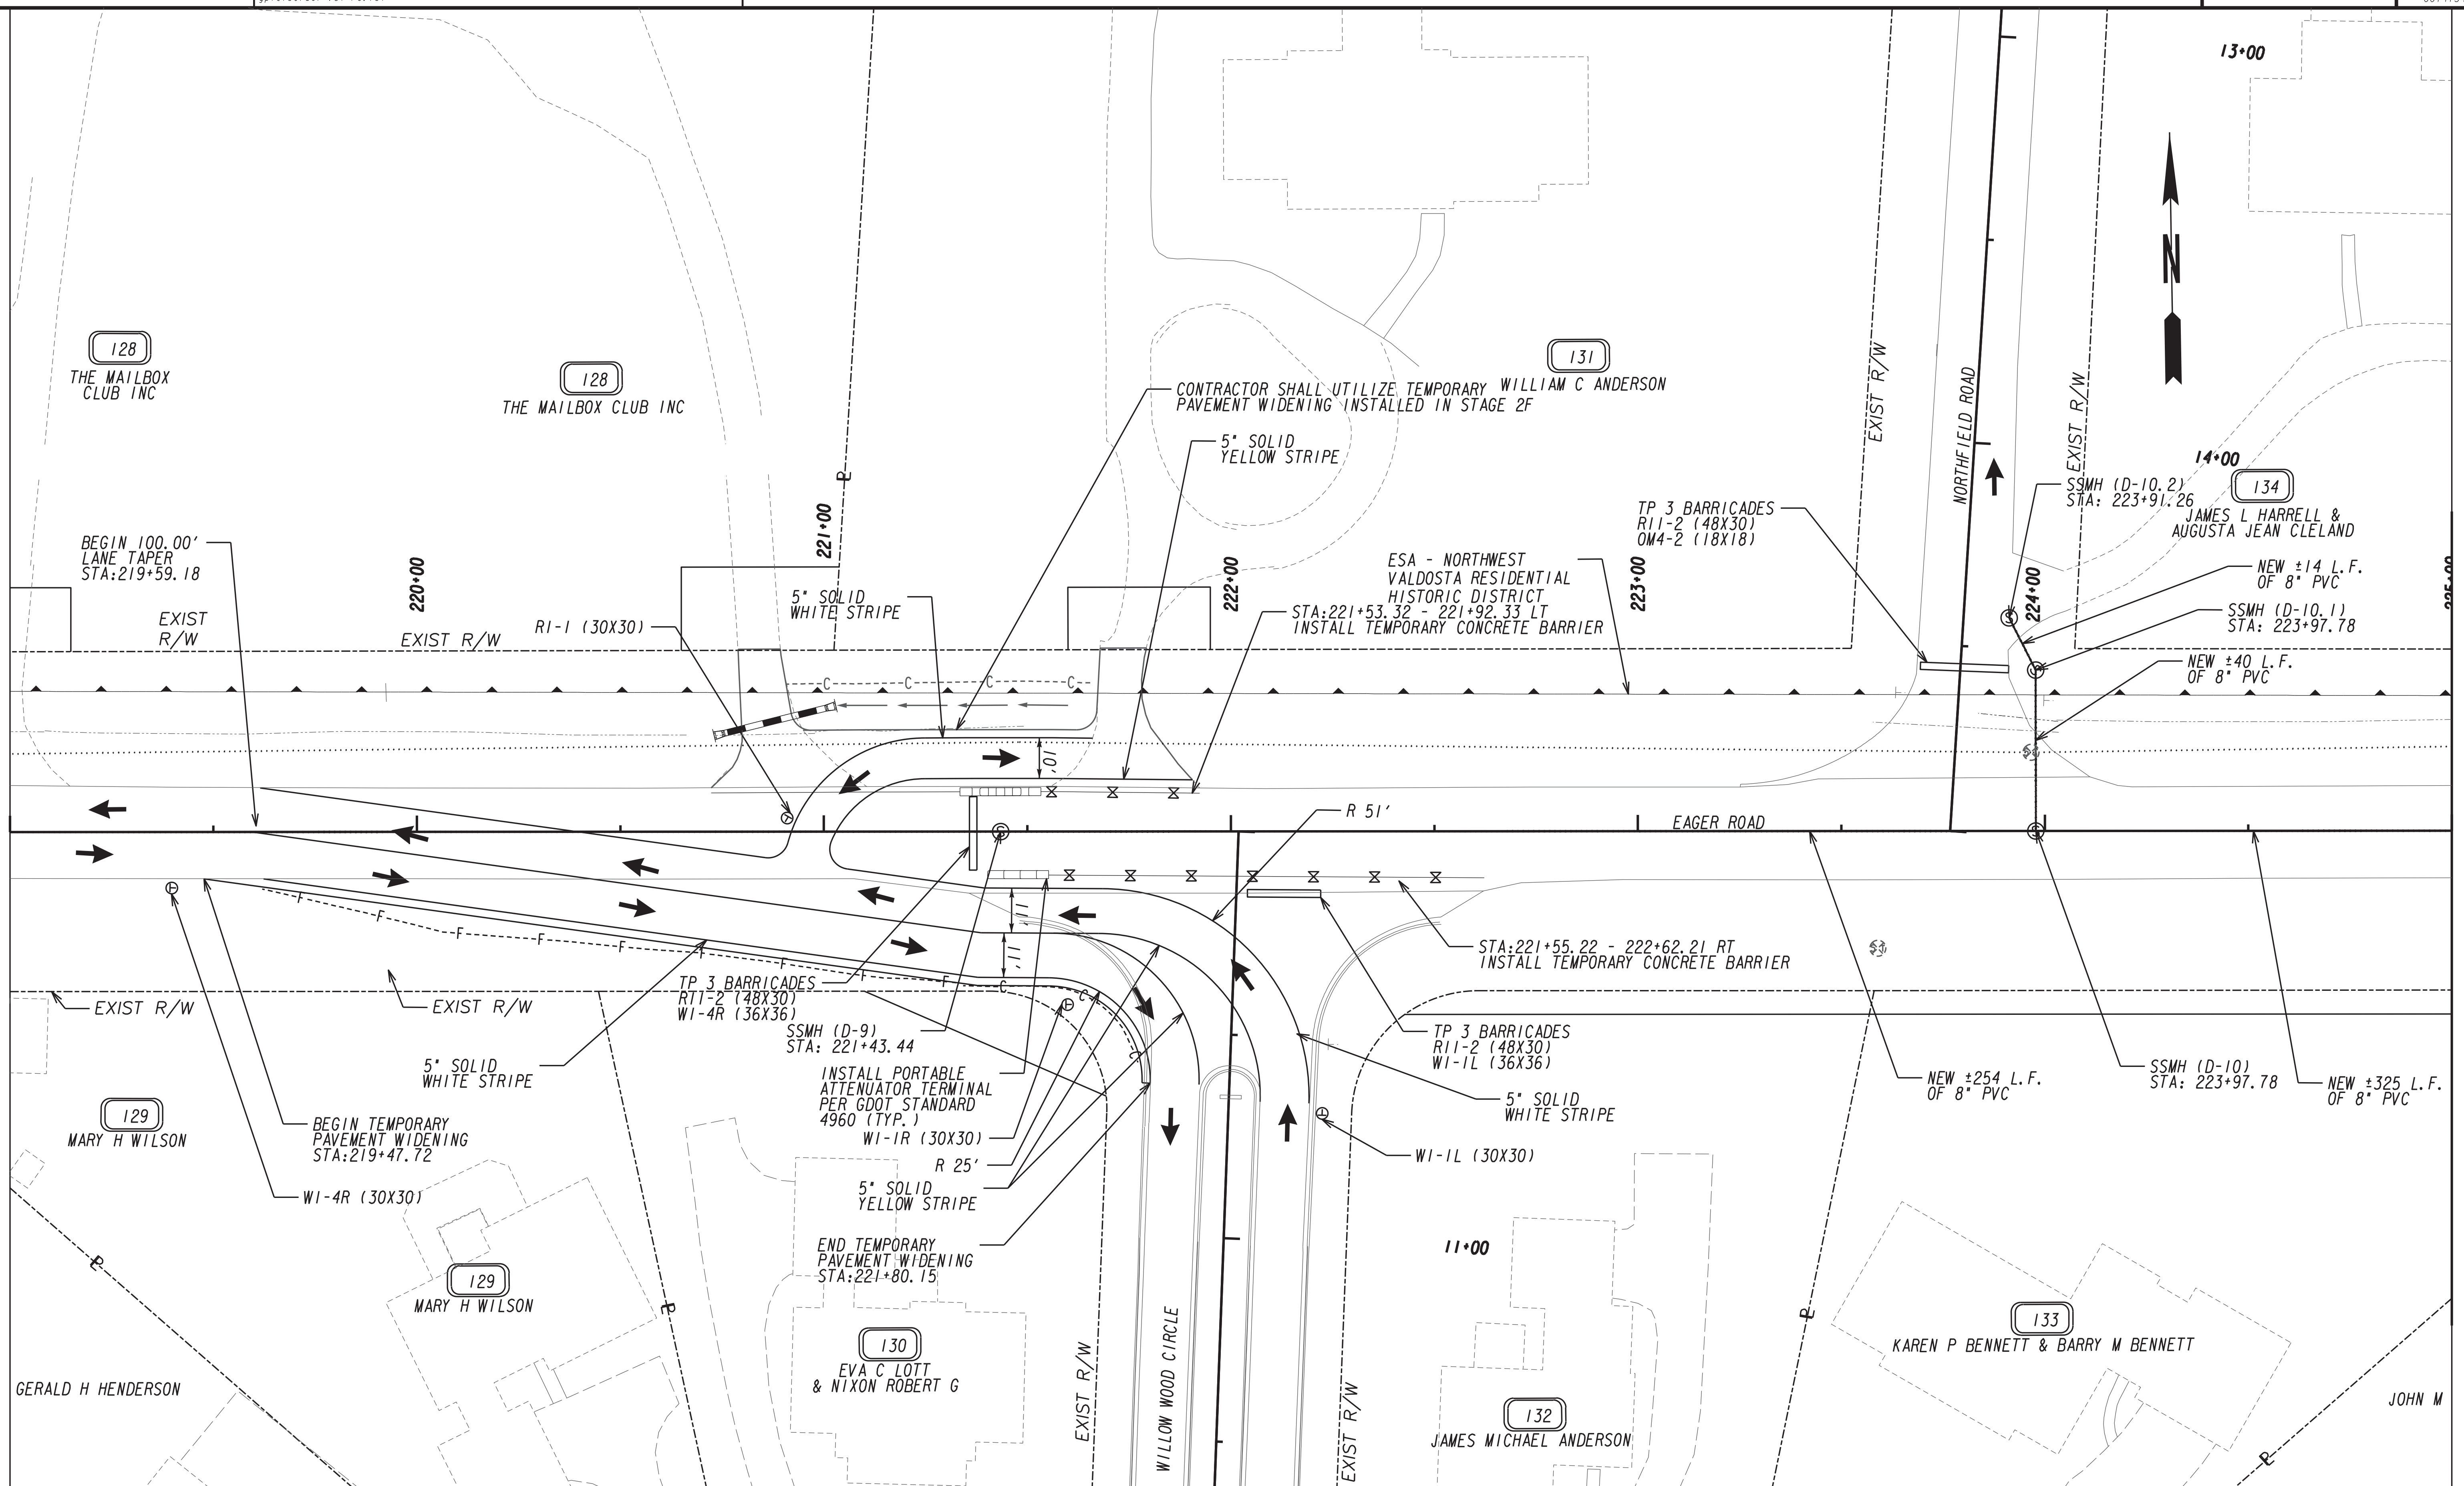

MATCH LINE STA. 225+00 DRAWING No. 20-0016

LEGEND

PERMANENT FULL DEPTH CONSTRUCTION	
PERMANENT OVERLAY CONSTRUCTION	
TEMPORARY CONSTRUCTION PAVEMENT	
PAVEMENT REMOVAL	
OPEN LANES OF TRAFFIC	


LEGEND

ORANGE BARRIER FENCE	
ESA - ENV. SENSITIVE AREA (SEE ERYT TABLE)	
TEMPORARY CONCRETE BARRIER	

GDOT

STV 100 Years


3700 CRESTWOOD PARKWAY NW, SUITE 800
DULUTH, GEORGIA 30096
PHONE: (770)452-0797 FAX: (770)936-9171

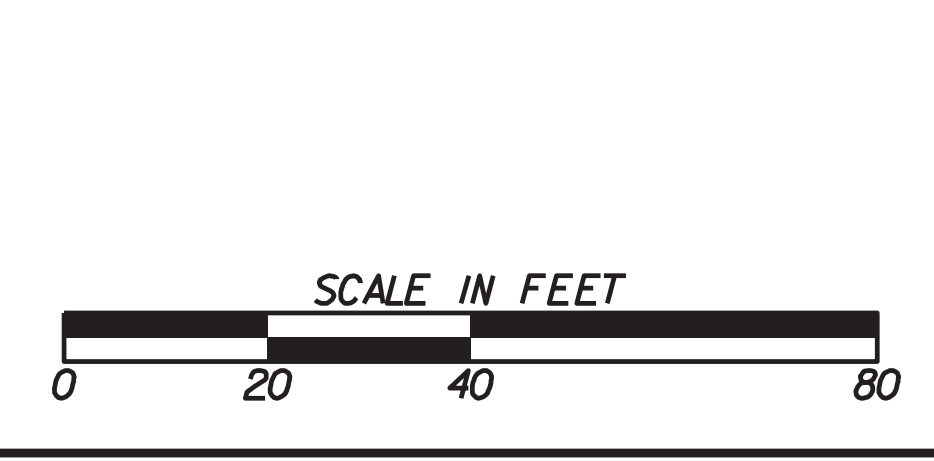

REVISION DATES

STAGING DETAILS
UTILITY PLANS (STAGE 2G)
JERRY JONES DR/EAGER RD
STA 219+00 - STA 225+00

CHECKED:	DATE:	DRAWING No.
BACKCHECKED:	DATE:	20-0015
CORRECTED:	DATE:	
VERIFIED:	DATE:	

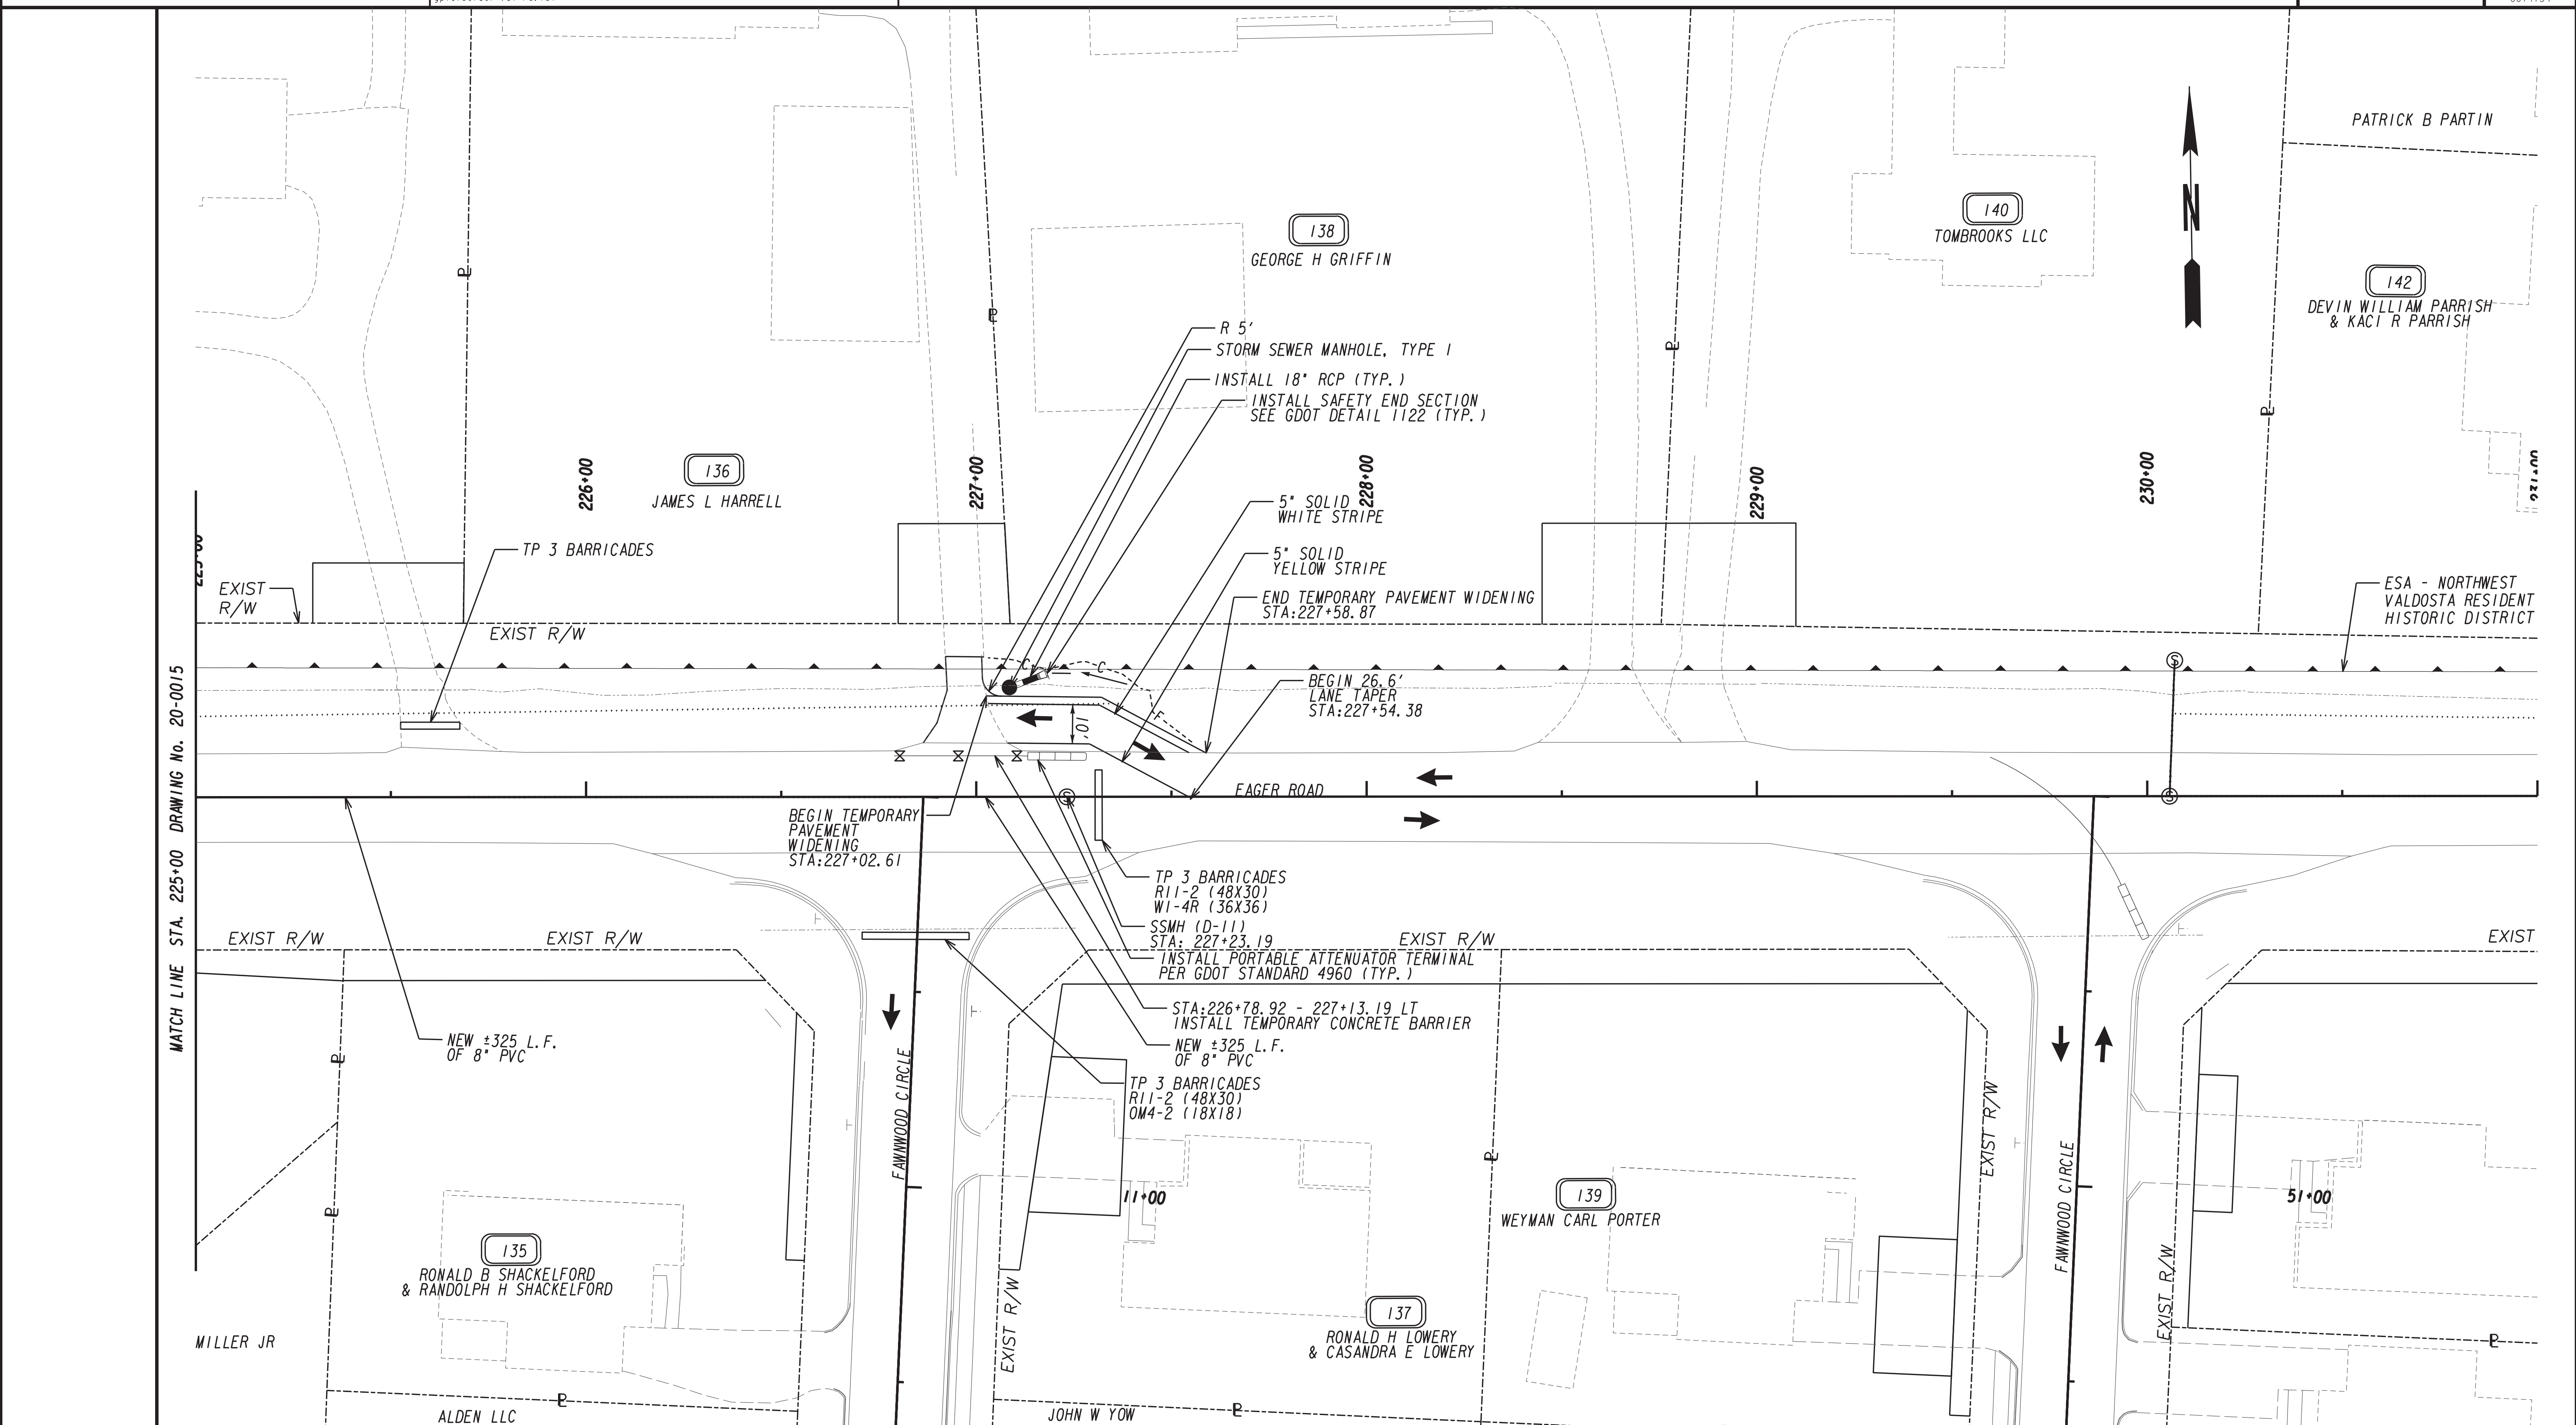

MATCH LINE STA. 225+00 DRAWING No. 20-0015



LEGEND

PERMANENT FULL DEPTH CONSTRUCTION	
PERMANENT OVERLAY CONSTRUCTION	
TEMPORARY CONSTRUCTION PAVEMENT	
PAVEMENT REMOVAL	
OPEN LANES OF TRAFFIC	


LEGEND

ORANGE BARRIER FENCE	
ESA - ENV. SENSITIVE AREA (SEE ERY TABLE)	
TEMPORARY CONCRETE BARRIER	

GDOT

STV 100 Years

3700 CRESTWOOD PARKWAY NW, SUITE 800
DULUTH, GEORGIA 30096
PHONE: (770)452-0797 FAX: (770)936-9171

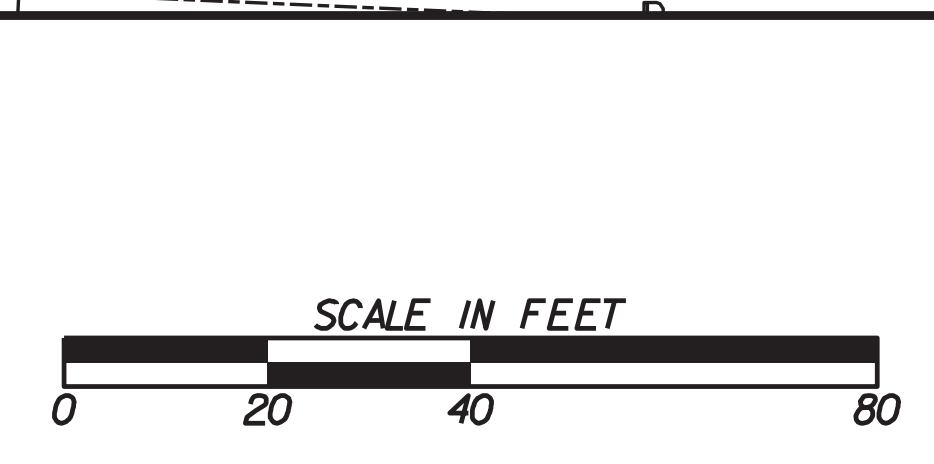


REVISION DATES

NO.	DATE	DESCRIPTION

STAGING DETAILS
UTILITY PLANS (STAGE 2G)
JERRY JONES DR/EAGER RD
STA 225+00 - STA 231+00

CHECKED:	DATE:	DRAWING No.
BACKCHECKED:	DATE:	20-0016
CORRECTED:	DATE:	
VERIFIED:	DATE:	

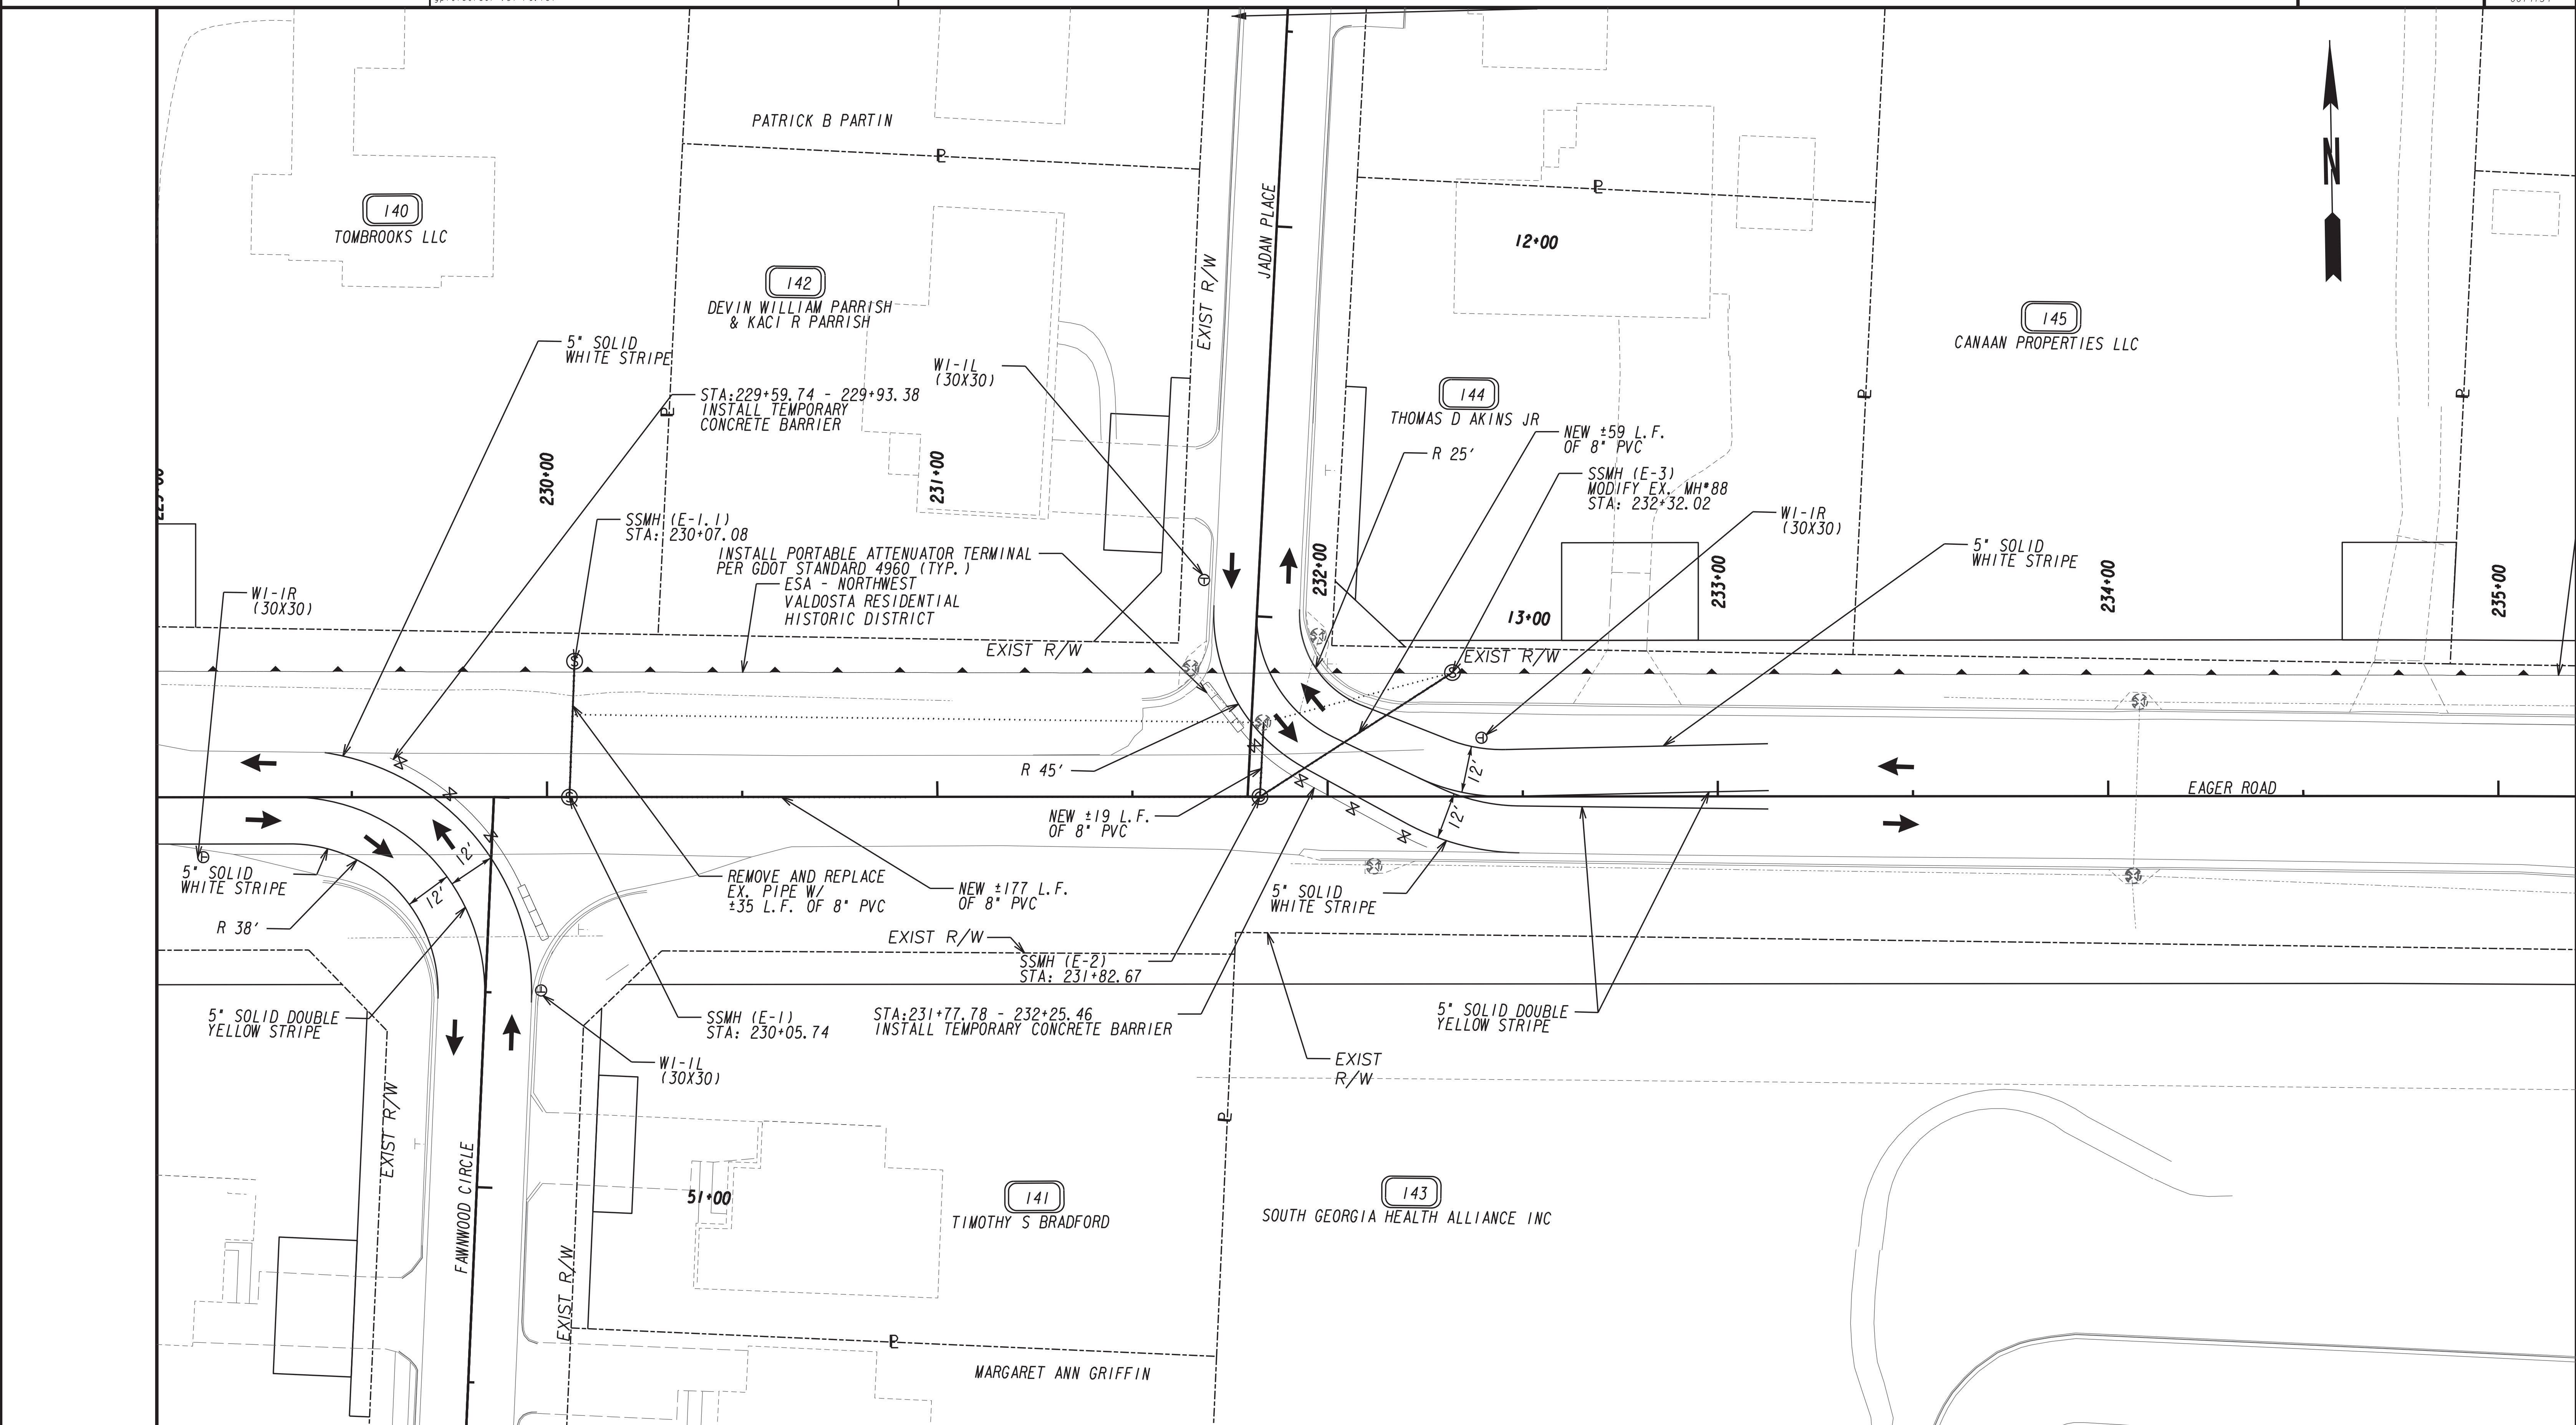

LEGEND

PERMANENT FULL DEPTH CONSTRUCTION	
PERMANENT OVERLAY CONSTRUCTION	
TEMPORARY CONSTRUCTION PAVEMENT	
PAVEMENT REMOVAL	
OPEN LANES OF TRAFFIC	


LEGEND

ORANGE BARRIER FENCE	
ESA - ENV. SENSITIVE AREA (SEE ERYT TABLE)	
TEMPORARY CONCRETE BARRIER	

GD&T

STV 100 Years

3700 CRESTWOOD PARKWAY NW, SUITE 800
DULUTH, GEORGIA 30096
PHONE: (770)452-0797 FAX: (770)936-9171

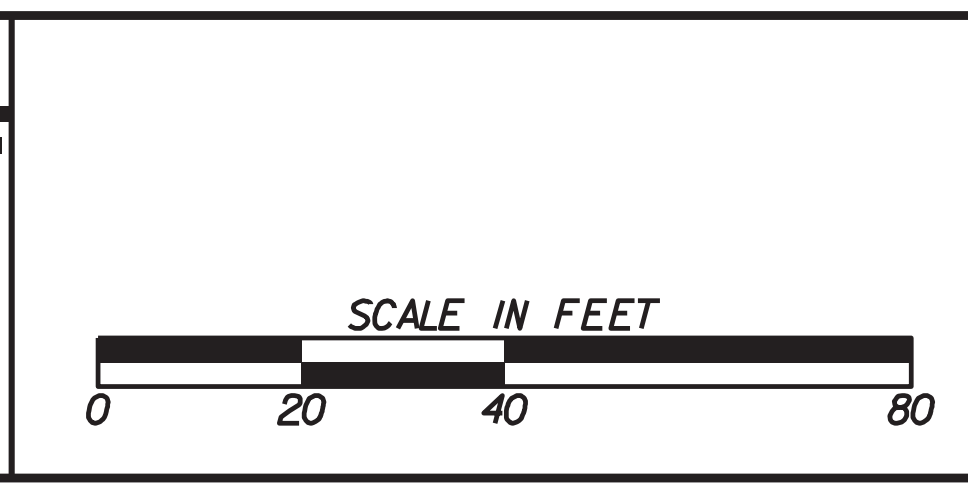

REVISION DATES

STAGING DETAILS
UTILITY PLANS (STAGE 2H)
JERRY JONES DR/EAGER RD
STA 229+00 - STA 235+00

CHECKED:	DATE:	DRAWING No.
BACKCHECKED:	DATE:	20-0017
CORRECTED:	DATE:	
VERIFIED:	DATE:	